


Schedule "A"
Draft Strata Plan


Plan to Accompany a Disclosure Statement
on Lot 2, Sec 23, Tp 23, Rge 2, W6M, KD,
Plan EPP_____

City of Revelstoke
BCGS No. 82L.100
SCALE 1:1000

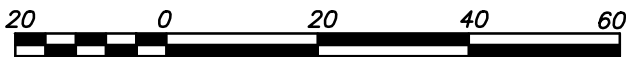

ALL DISTANCES SHOWN IN METRES AND DECIMALS THEREOF

THE INTENDED PLOT SIZE OF THIS PLAN IS 280mm IN WIDTH x
432mm IN HEIGHT (B size) WHEN PLOTTED AT A SCALE OF 1:1000

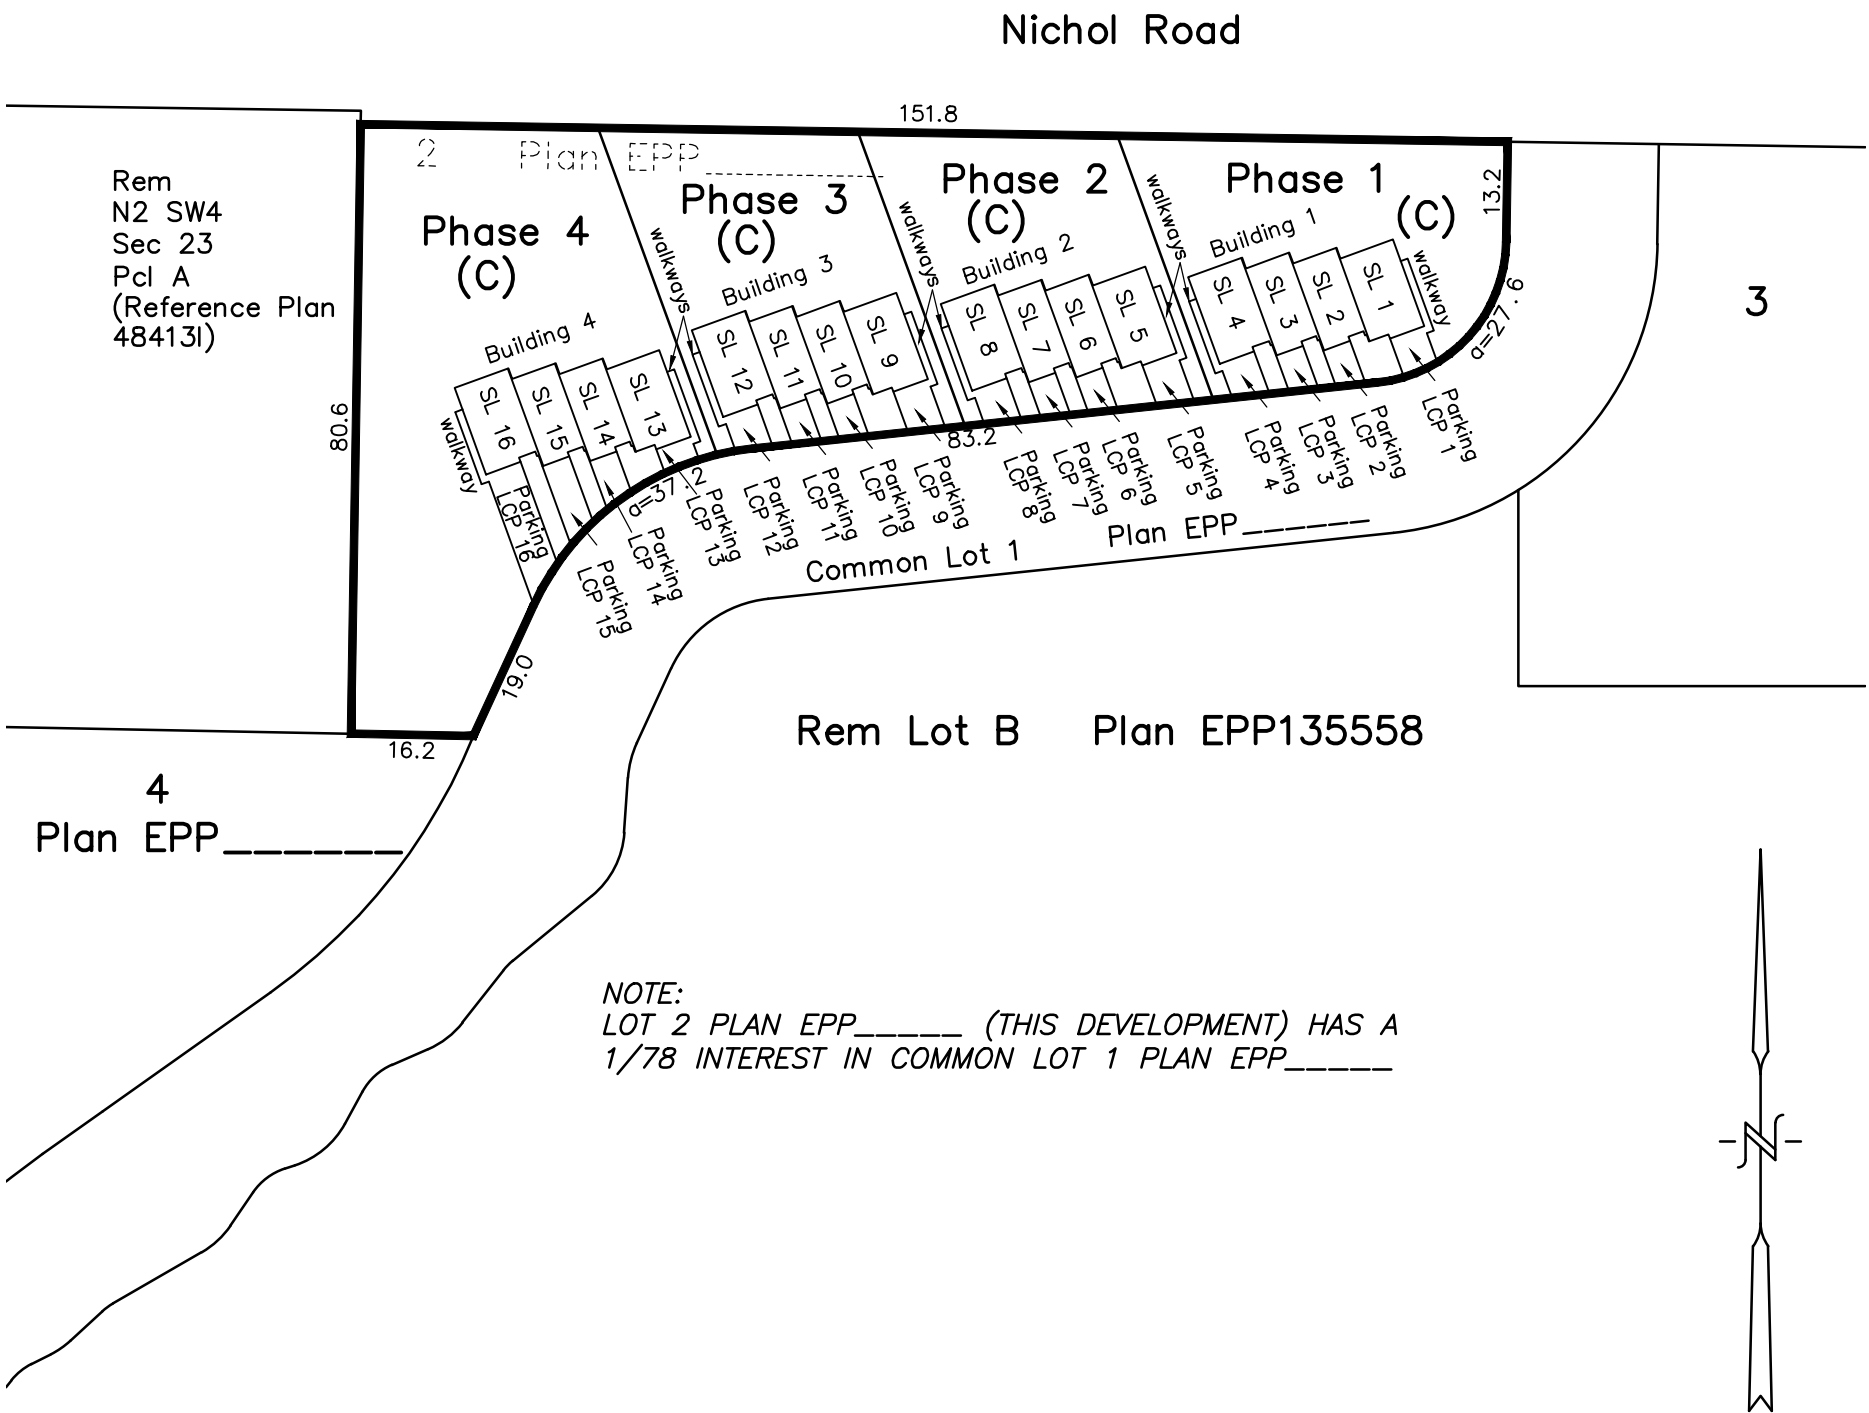

4
Plan EPP_____

NOTE:
LOT 2 PLAN EPP_____ (THIS DEVELOPMENT) HAS A
1/78 INTEREST IN COMMON LOT 1 PLAN EPP_____

THIS PLAN LIES WITHIN THE REGIONAL DISTRICT OF
COLUMBIA SHUSWAP

CERTIFIED CORRECT THIS 28th DAY OF MARCH, 2025.

J.R. SHORTT, BCLS #770

LEGEND

BEARINGS ARE GRID, AND ARE DERIVED FROM GPS OBSERVATIONS.

- SL DENOTES STRATA LOT
- Pt DENOTES PART
- (C) DENOTES COMMON PROPERTY

russell shortt
land SURVEYORS
2801-32nd Street, Vernon, B.C. V1T 5L8
Phone: (250)545-0511 Email: jasons@jrshortt.ca
FILE: 30731 ds 2

Strata Lots 1–4 Building 1

SHEET 2 OF 5 SHEETS


SCALE 1:250




ALL DISTANCES SHOWN IN METRES AND DECIMALS THEREOF

THE INTENDED PLOT SIZE OF THIS PLAN IS 280mm IN WIDTH x 432mm IN HEIGHT (B size) WHEN PLOTTED AT A SCALE OF 1:250


Third Floor

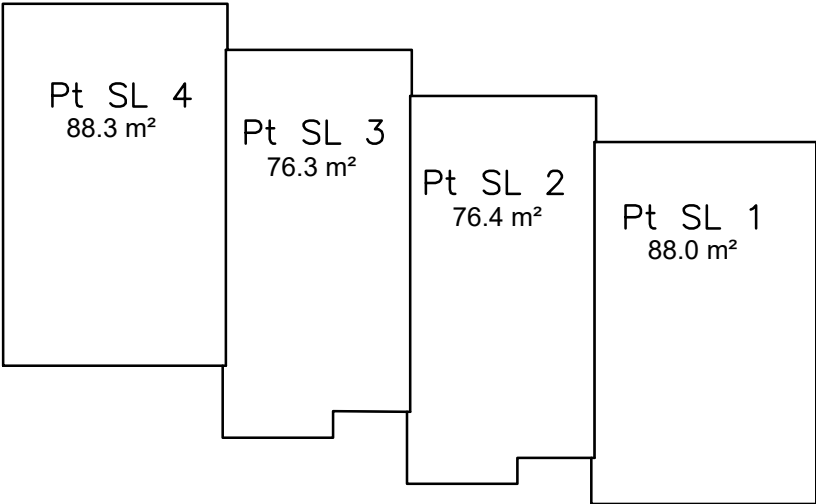

Second Floor

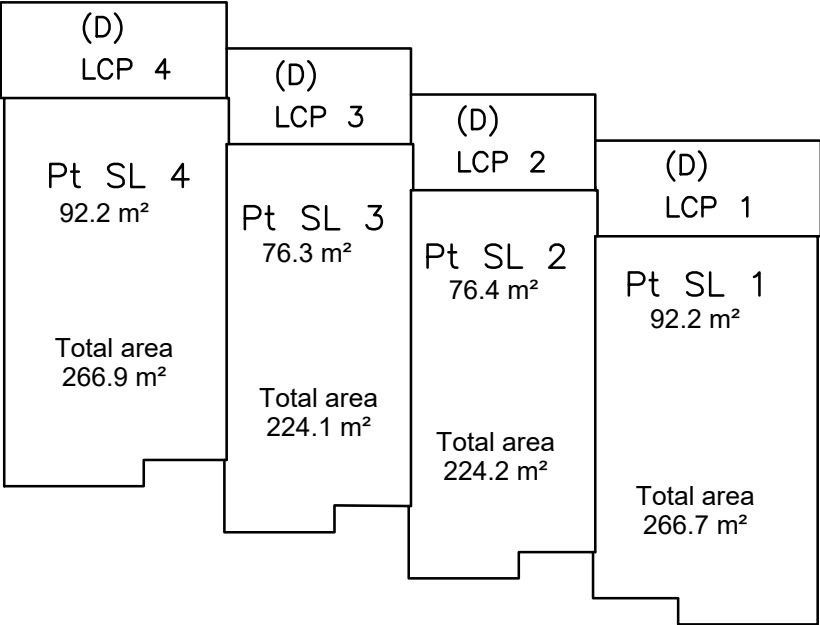

First Floor

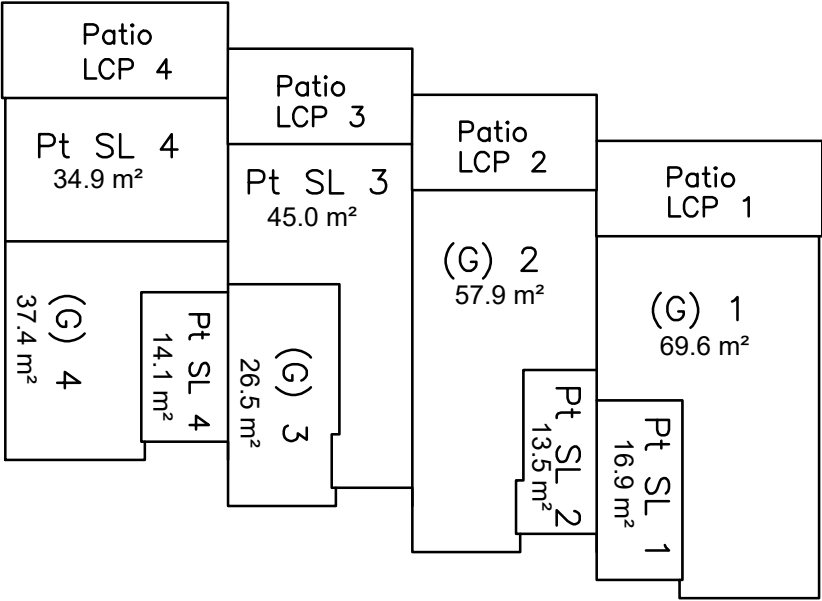

THIS SHEET SHOWS AREAS TO THE CENTRELINE OF ALL WALLS.

LEGEND

BEARINGS ARE GRID, AND ARE DERIVED FROM GPS OBSERVATIONS.

SL DENOTES STRATA LOT

Pt DENOTES PART

(G) DENOTES GARAGE PART OF STRATA LOT

(C) DENOTES COMMON PROPERTY

(D) DENOTES DECK

LCP DENOTES LIMITED COMMON PROPERTY FOR STRATA LOT

HA DENOTES HABITABLE AREA

russell shortt

land SURVEYORS

2801–32nd Street, Vernon, B.C. V1T 5L8

Phone: (250)545–0511

Email: jasons@jrshortt.ca

FILE: 30731 ds 17

Strata Lots 5–8 Building 2

SHEET 3 OF 5 SHEETS


SCALE 1:250




ALL DISTANCES SHOWN IN METRES AND DECIMALS THEREOF

THE INTENDED PLOT SIZE OF THIS PLAN IS 280mm IN WIDTH x 432mm IN HEIGHT (B size) WHEN PLOTTED AT A SCALE OF 1:250


Third Floor

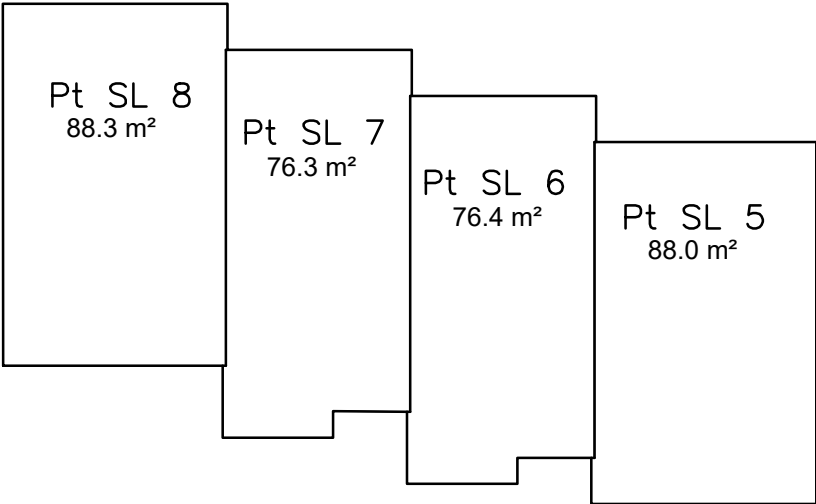

Second Floor

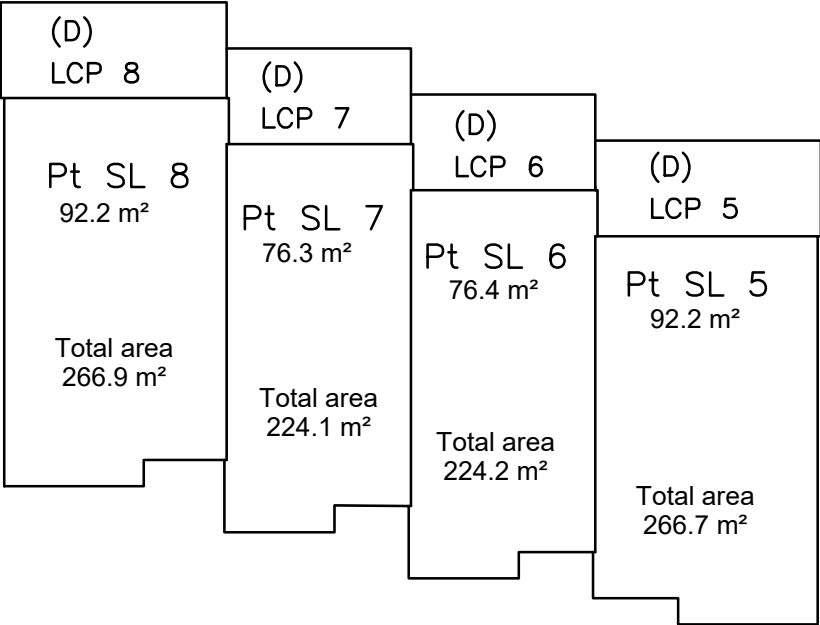

First Floor

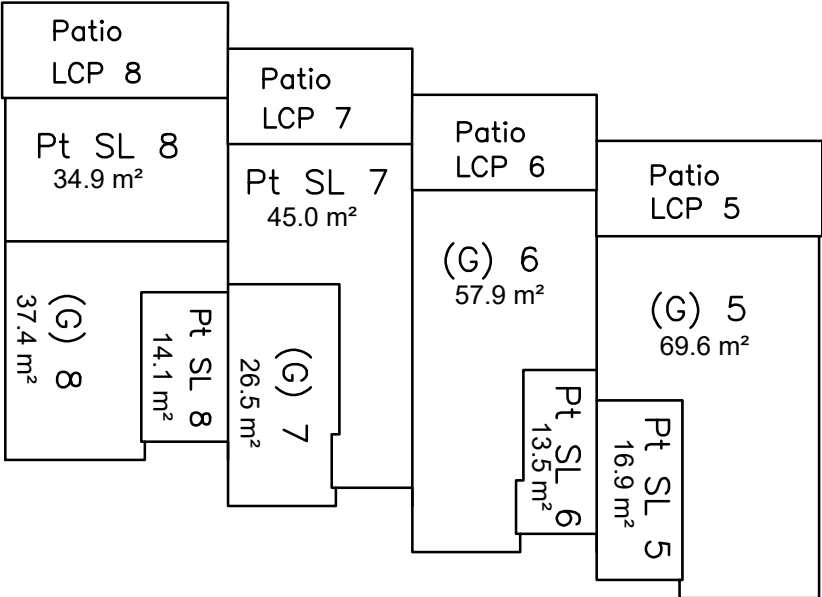

THIS SHEET SHOWS AREAS TO THE CENTRELINE OF ALL WALLS.

LEGEND

BEARINGS ARE GRID, AND ARE DERIVED FROM GPS OBSERVATIONS.

SL DENOTES STRATA LOT

Pt DENOTES PART

(G) DENOTES GARAGE PART OF STRATA LOT

(C) DENOTES COMMON PROPERTY

(D) DENOTES DECK

LCP DENOTES LIMITED COMMON PROPERTY FOR STRATA LOT

HA DENOTES HABITABLE AREA

russell shortt

land SURVEYORS

2801–32nd Street, Vernon, B.C. V1T 5L8

Phone: (250)545–0511

Email: jasons@jrshortt.ca

FILE: 30731 ds 17

Strata Lots 9–12 Building 3

SHEET 4 OF 5 SHEETS


SCALE 1:250




ALL DISTANCES SHOWN IN METRES AND DECIMALS THEREOF

THE INTENDED PLOT SIZE OF THIS PLAN IS 280mm IN WIDTH x 432mm IN HEIGHT (B size) WHEN PLOTTED AT A SCALE OF 1:250


Third Floor

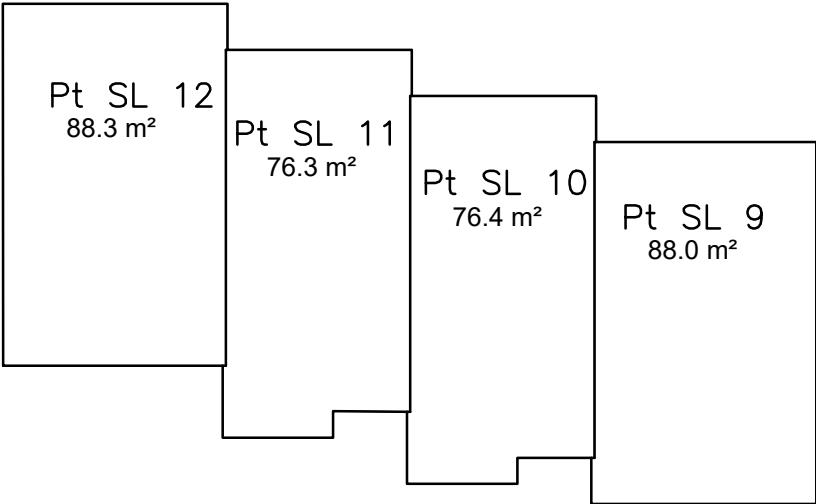

Second Floor

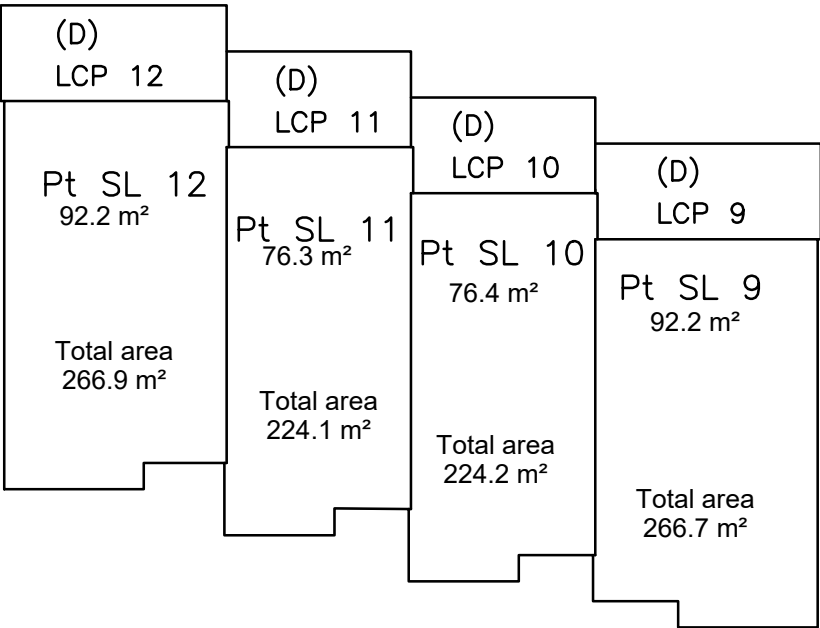

First Floor

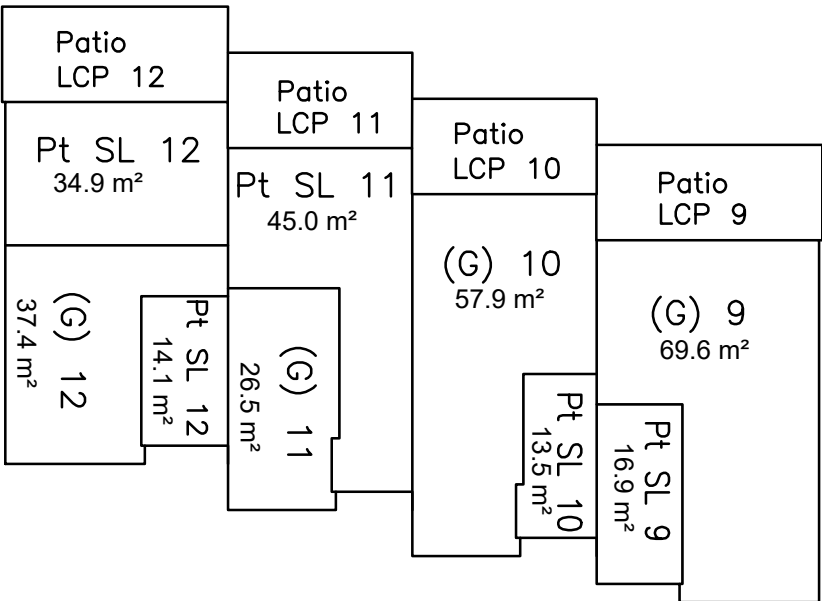

THIS SHEET SHOWS AREAS TO THE CENTRELINE OF ALL WALLS.

LEGEND

BEARINGS ARE GRID, AND ARE DERIVED FROM GPS OBSERVATIONS.

SL DENOTES STRATA LOT

Pt DENOTES PART

(G) DENOTES GARAGE PART OF STRATA LOT

(C) DENOTES COMMON PROPERTY

(D) DENOTES DECK

LCP DENOTES LIMITED COMMON PROPERTY FOR STRATA LOT

HA DENOTES HABITABLE AREA

russell shortt

land SURVEYORS

2801–32nd Street, Vernon, B.C. V1T 5L8

Phone: (250)545–0511

Email: jasons@jrshortt.ca

FILE: 30731 ds 17

Strata Lots 13–16 Building 4

SHEET 5 OF 5 SHEETS


SCALE 1:250




ALL DISTANCES SHOWN IN METRES AND DECIMALS THEREOF

THE INTENDED PLOT SIZE OF THIS PLAN IS 280mm IN WIDTH x 432mm IN HEIGHT (B size) WHEN PLOTTED AT A SCALE OF 1:250


Third Floor

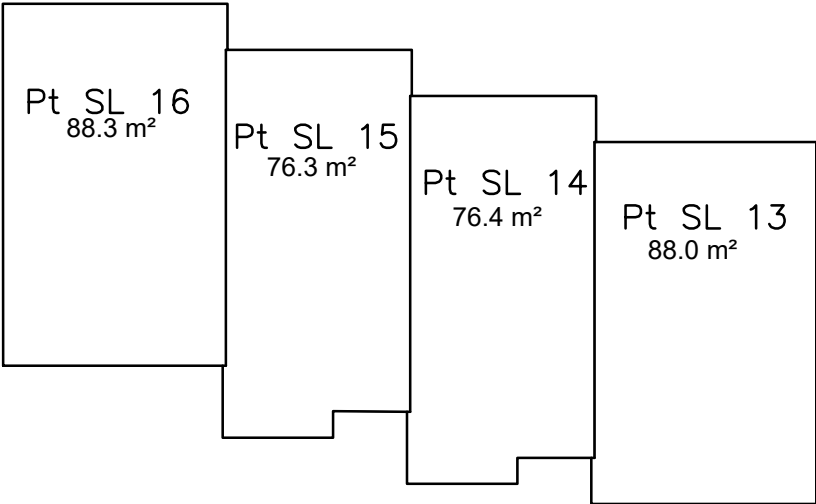

Second Floor

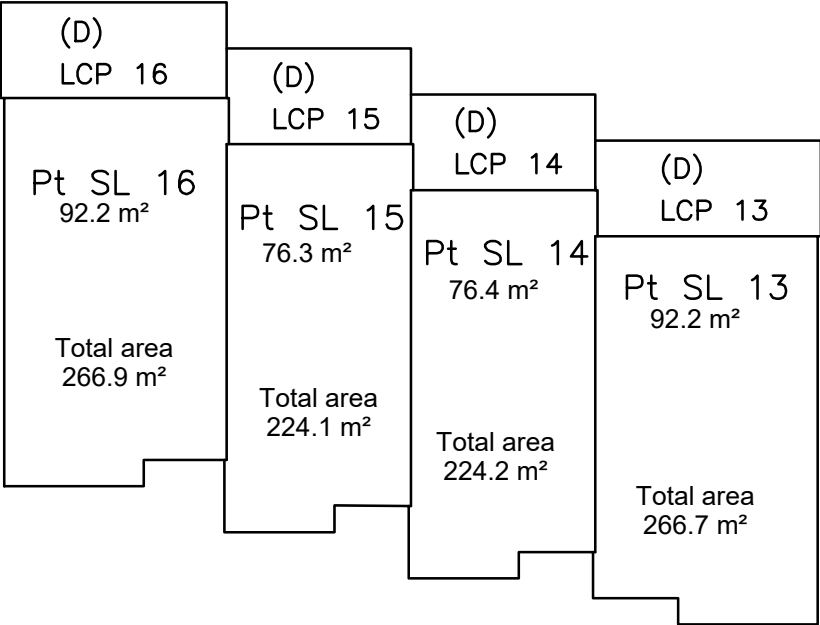

First Floor

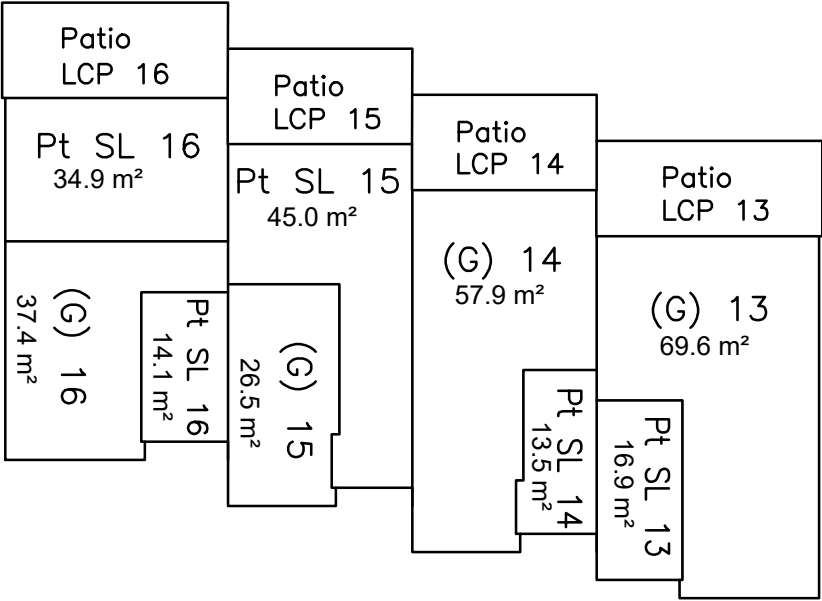

THIS SHEET SHOWS AREAS TO THE CENTRELINE OF ALL WALLS.

LEGEND

BEARINGS ARE GRID, AND ARE DERIVED FROM GPS OBSERVATIONS.

SL DENOTES STRATA LOT

Pt DENOTES PART

(G) DENOTES GARAGE PART OF STRATA LOT

(C) DENOTES COMMON PROPERTY

(D) DENOTES DECK

LCP DENOTES LIMITED COMMON PROPERTY FOR STRATA LOT

HA DENOTES HABITABLE AREA

russell shortt

land SURVEYORS

2801–32nd Street, Vernon, B.C. V1T 5L8

Phone: (250)545–0511

Email: jasons@jrshortt.ca

FILE: 30731 ds 17