



Schedule “A”
Draft Strata Plan

Plan to Accompany a Disclosure Statement
on Lot 3, Sec 23, Tp 23, Rge 2, W6M, KD,
Plan EPP149983


City of Revelstoke
BCGS No. 82L.100
SCALE 1:400

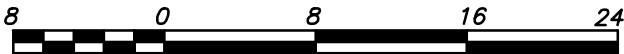

ALL DISTANCES SHOWN IN METRES AND DECIMALS THEREOF
THE INTENDED PLOT SIZE OF THIS PLAN IS 280mm IN WIDTH x
432mm IN HEIGHT (B size) WHEN PLOTTED AT A SCALE OF 1:400

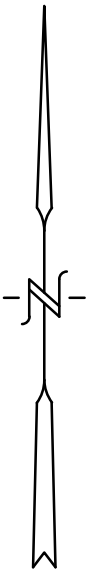

Nichol Road

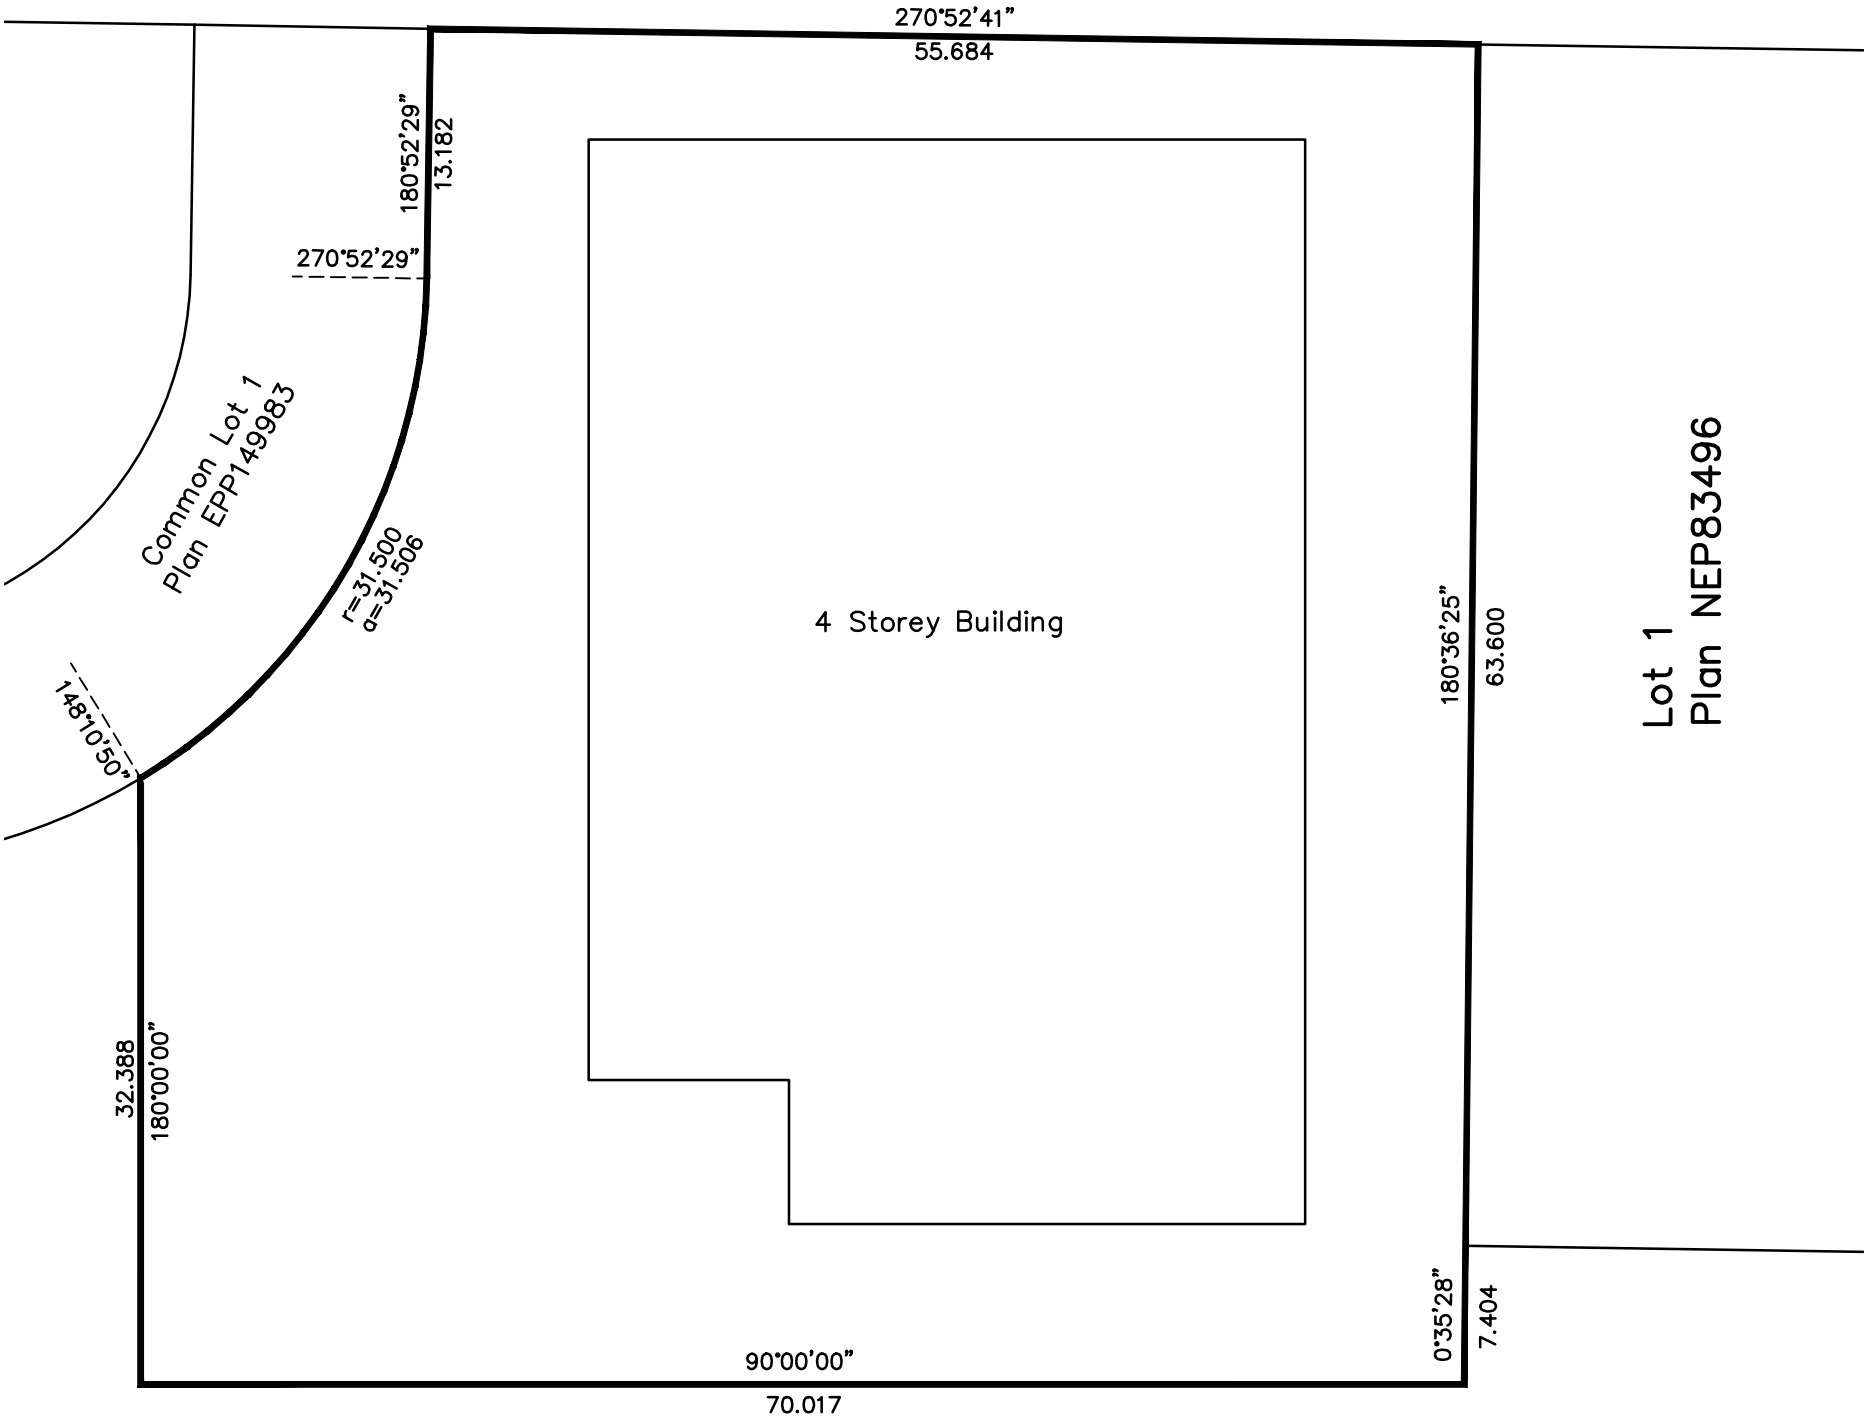

THIS PLAN LIES WITHIN THE REGIONAL DISTRICT OF
COLUMBIA SHUSWAP

CERTIFIED CORRECT THIS 25th DAY OF NOVEMBER, 2025.

J.R. SHORTT, BCLS #770

LEGEND

- SL DENOTES STRATA LOT
- Pt DENOTES PART
- (C) DENOTES COMMON PROPERTY

russell shortt
land SURVEYORS
2801-32nd Street, Vernon, B.C. V1T 5L8
Phone: (250)545-0511 Email: jasons@jrshortt.ca
FILE: 30731 ds 3



Common Property, first floor

SCALE 1:250



ALL DISTANCES SHOWN IN METRES AND DECIMALS THEREOF

THE INTENDED PLOT SIZE OF THIS PLAN IS 280mm IN WIDTH x 432mm IN HEIGHT (B size) WHEN PLOTTED AT A SCALE OF 1:250

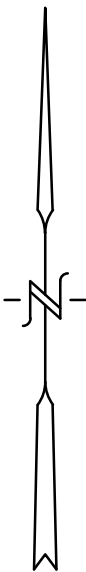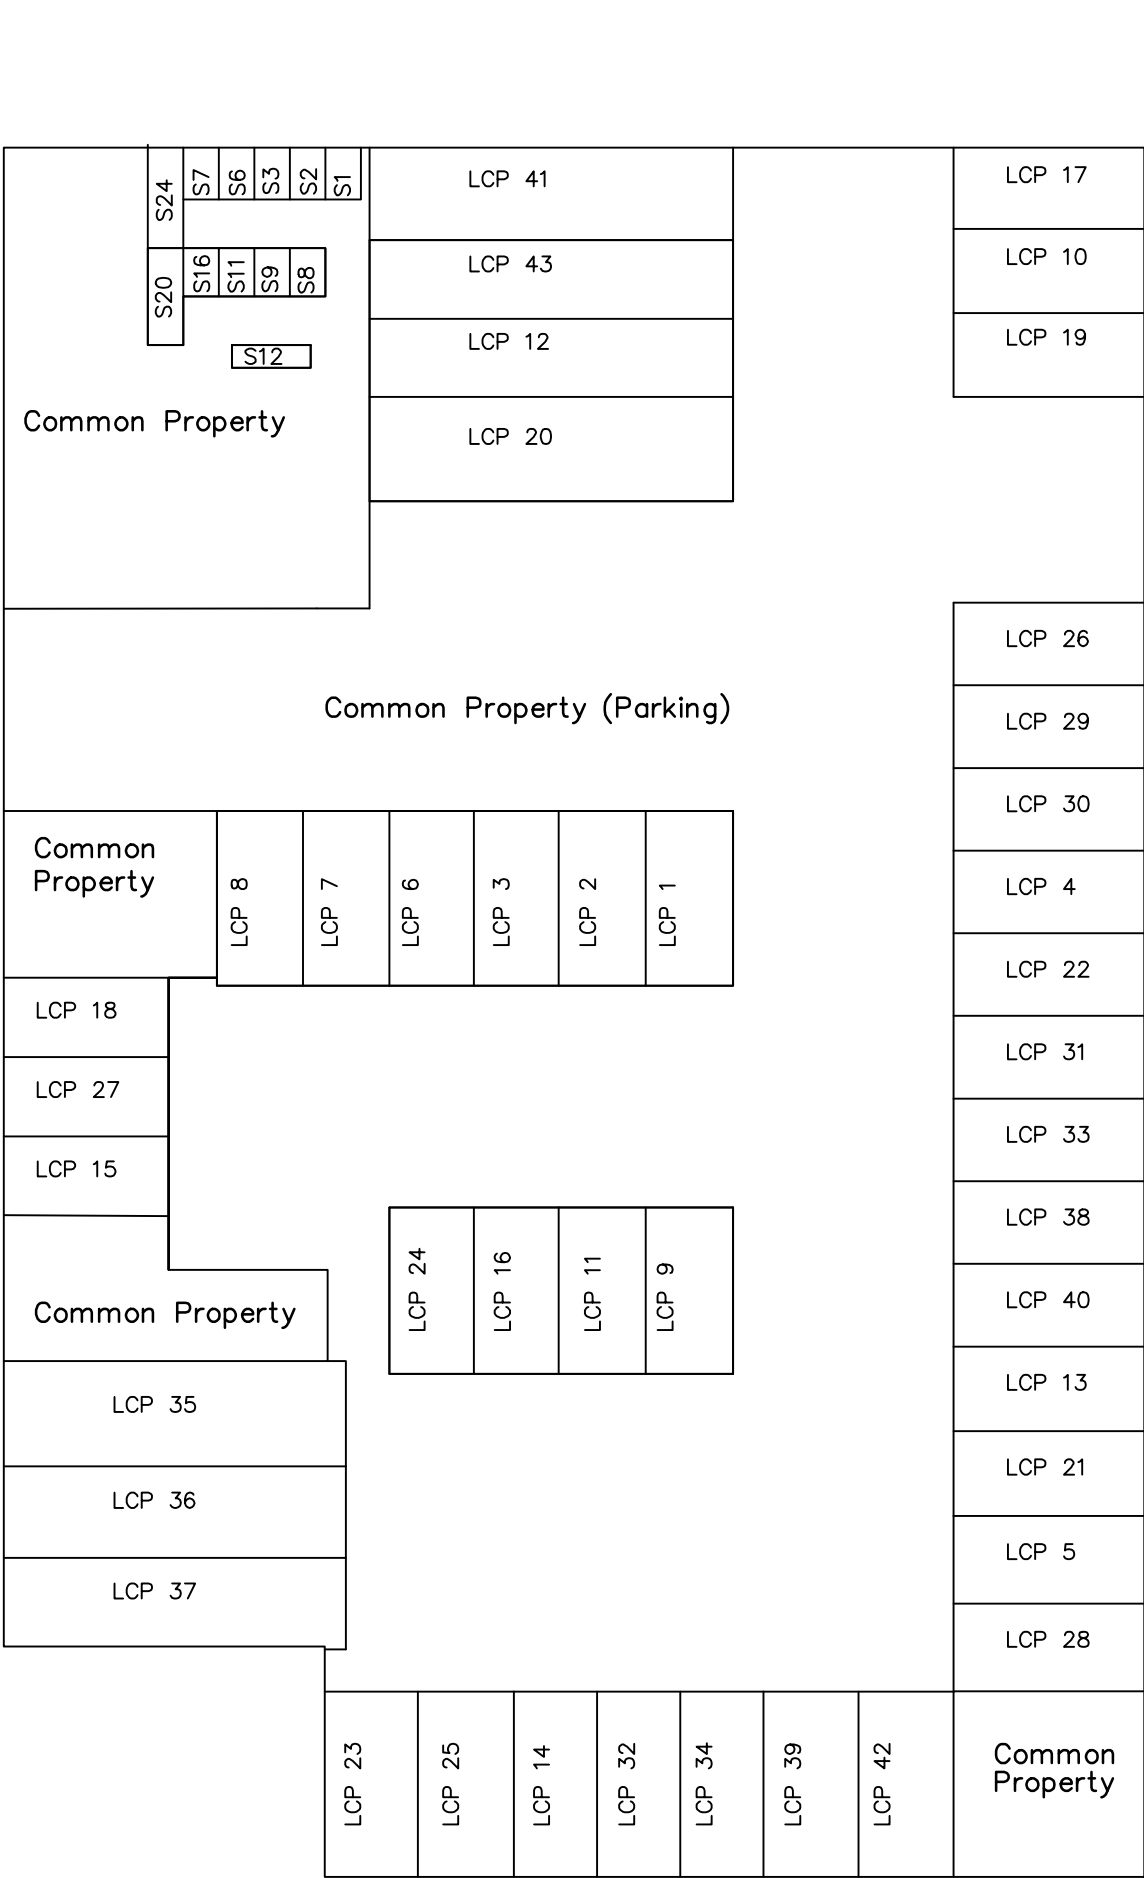

THIS SHEET SHOWS AREAS TO THE CENTRELINE OF ALL WALLS.

LEGEND

- SL DENOTES STRATA LOT
- Pt DENOTES PART
- (C) DENOTES COMMON PROPERTY
- LCP DENOTES LIMITED COMMON PROPERTY FOR STRATA LOT
- S DENOTES STORAGE LIMITED COMMON PROPERTY FOR STRATA LOT

russell shortt
land SURVEYORS
2801-32nd Street, Vernon, B.C. V1T 5L8
Phone: (250)545-0511 Email: jasons@jrshortt.ca
FILE: 30731 ds 3


Strata Lots 1–12, second floor.

SCALE 1:250



ALL DISTANCES SHOWN IN METRES AND DECIMALS THEREOF

THE INTENDED PLOT SIZE OF THIS PLAN IS 280mm IN WIDTH x 432mm IN HEIGHT (B size) WHEN PLOTTED AT A SCALE OF 1:250

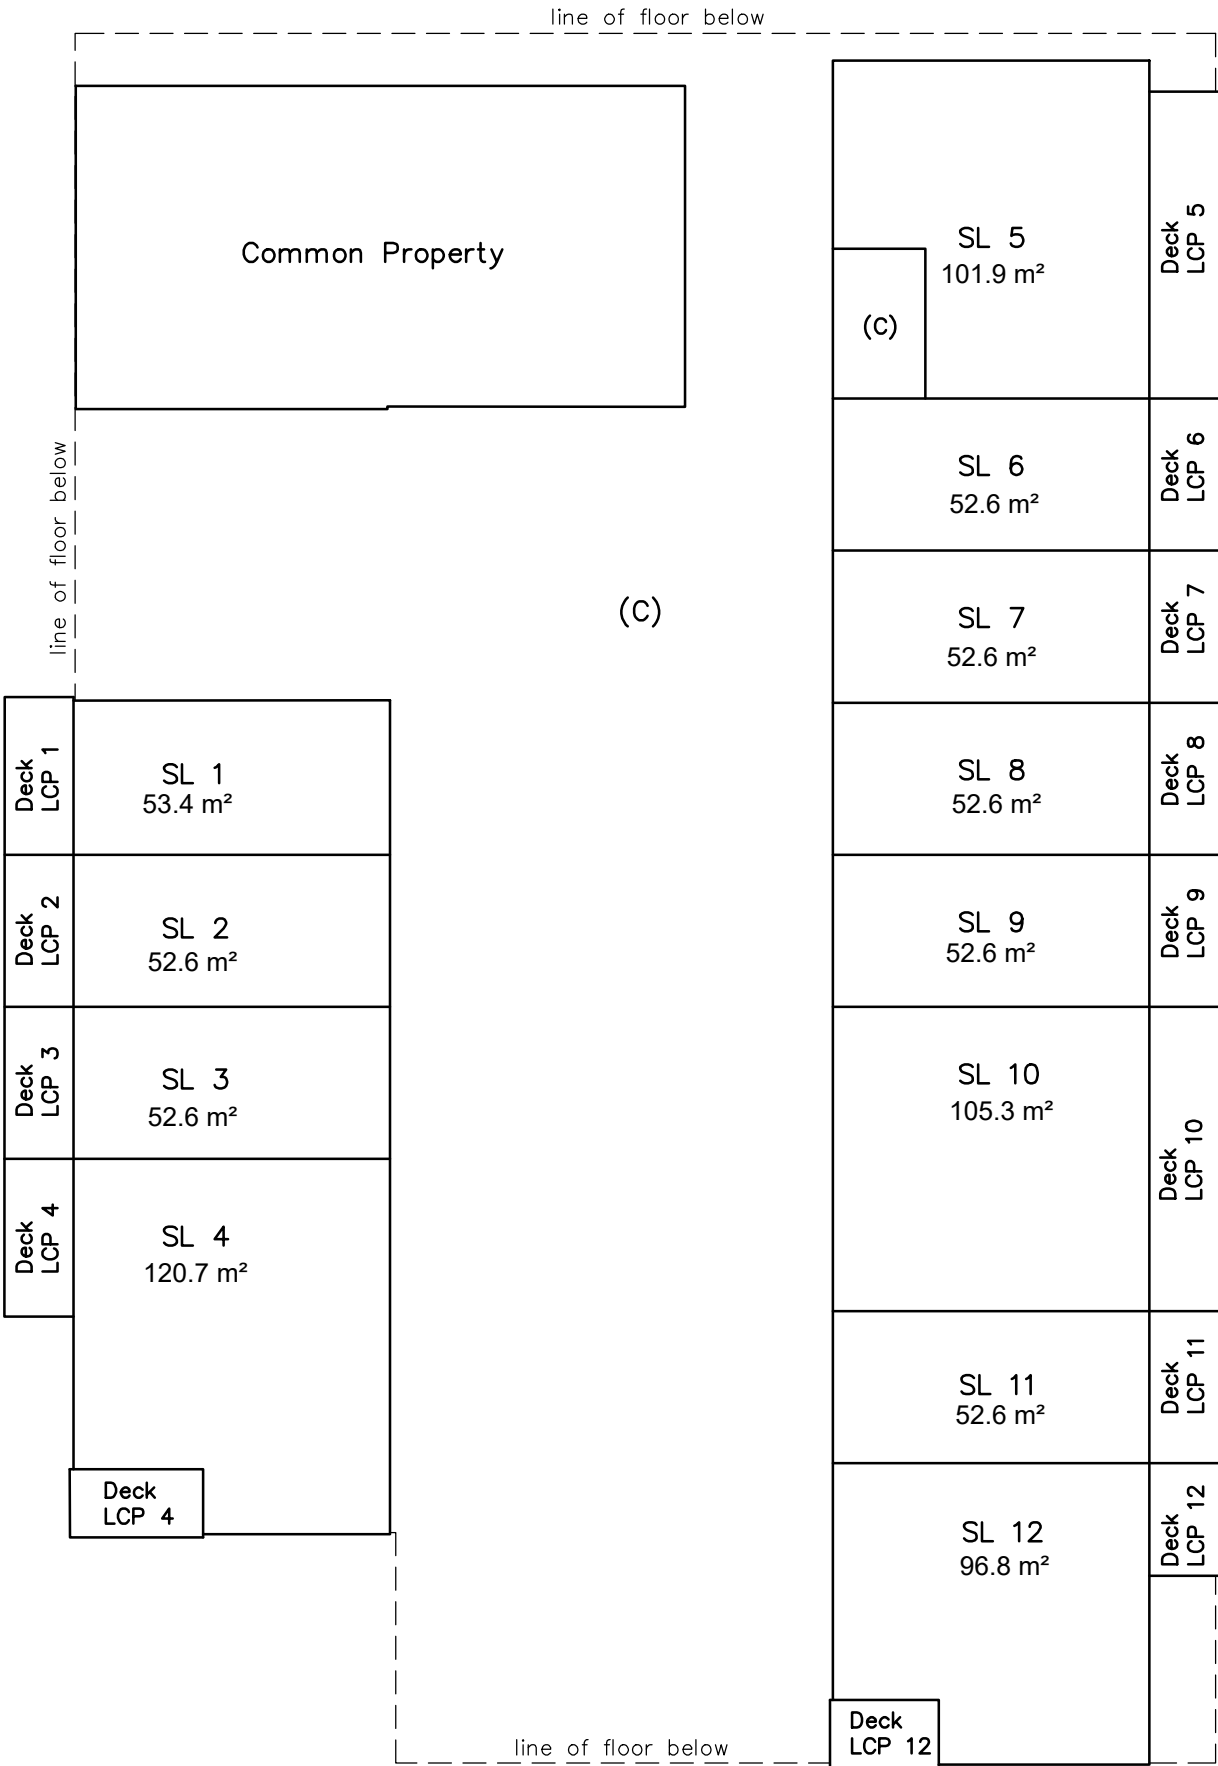

THIS SHEET SHOWS AREAS TO THE CENTRELINE OF ALL WALLS.

LEGEND

- SL DENOTES STRATA LOT
- Pt DENOTES PART
- (C) DENOTES COMMON PROPERTY
- LCP DENOTES LIMITED COMMON PROPERTY FOR STRATA LOT

russell shortt
land SURVEYORS
2801–32nd Street, Vernon, B.C. V1T 5L8
Phone: (250)545–0511 Email: jasons@jrshortt.ca
FILE: 30731 ds 3


Strata Lots 13–28, third floor.

SCALE 1:250



ALL DISTANCES SHOWN IN METRES AND DECIMALS THEREOF

THE INTENDED PLOT SIZE OF THIS PLAN IS 280mm IN WIDTH x 432mm IN HEIGHT (B size) WHEN PLOTTED AT A SCALE OF 1:250

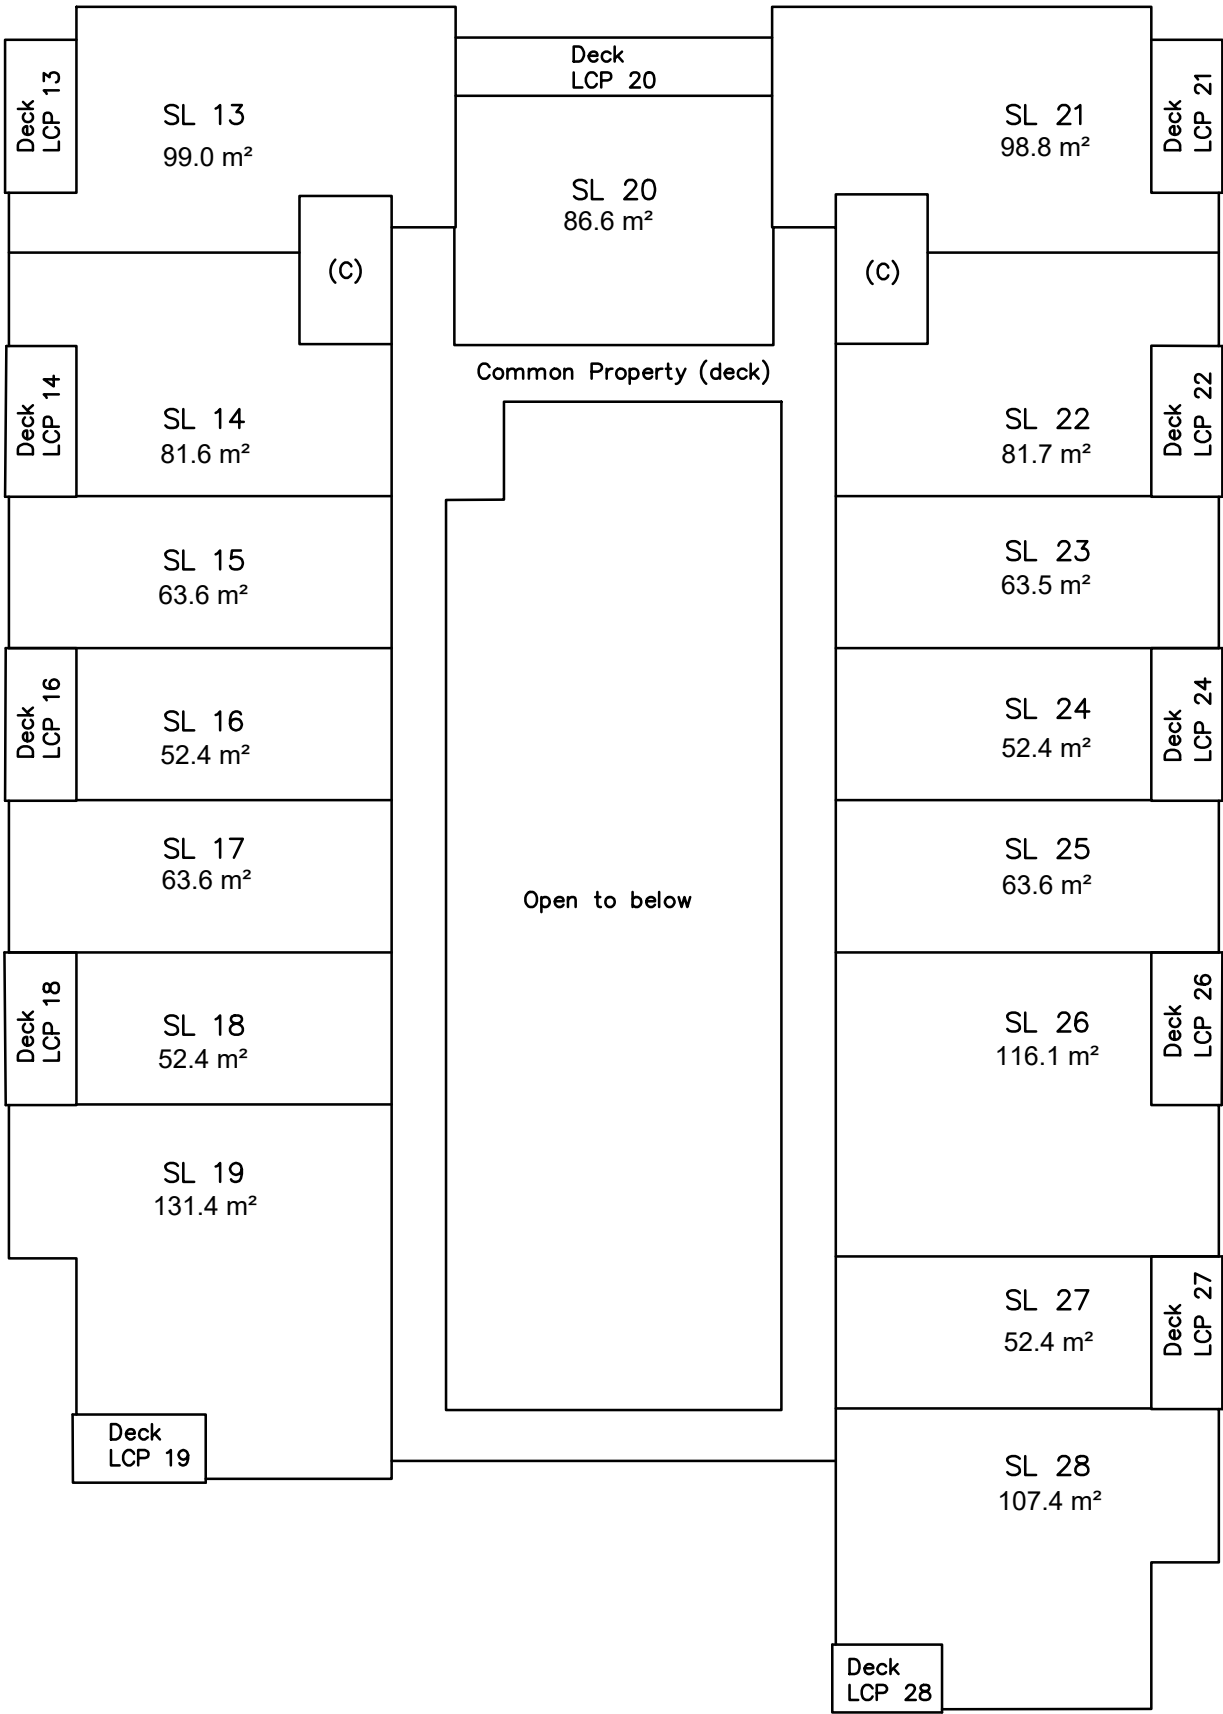

THIS SHEET SHOWS AREAS TO THE CENTRELINE OF ALL WALLS.

LEGEND

- SL DENOTES STRATA LOT
- Pt DENOTES PART
- (C) DENOTES COMMON PROPERTY
- LCP DENOTES LIMITED COMMON PROPERTY FOR STRATA LOT

russell shortt
land SURVEYORS
2801–32nd Street, Vernon, B.C. V1T 5L8
Phone: (250)545–0511 Email: jasons@jrshortt.ca
FILE: 30731 ds 3



Strata Lots 29–44, fourth floor.

SCALE 1:250



ALL DISTANCES SHOWN IN METRES AND DECIMALS THEREOF

THE INTENDED PLOT SIZE OF THIS PLAN IS 280mm IN WIDTH x 432mm IN HEIGHT (B size) WHEN PLOTTED AT A SCALE OF 1:250

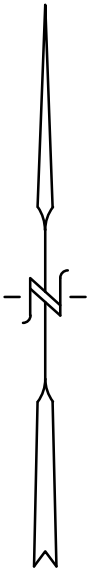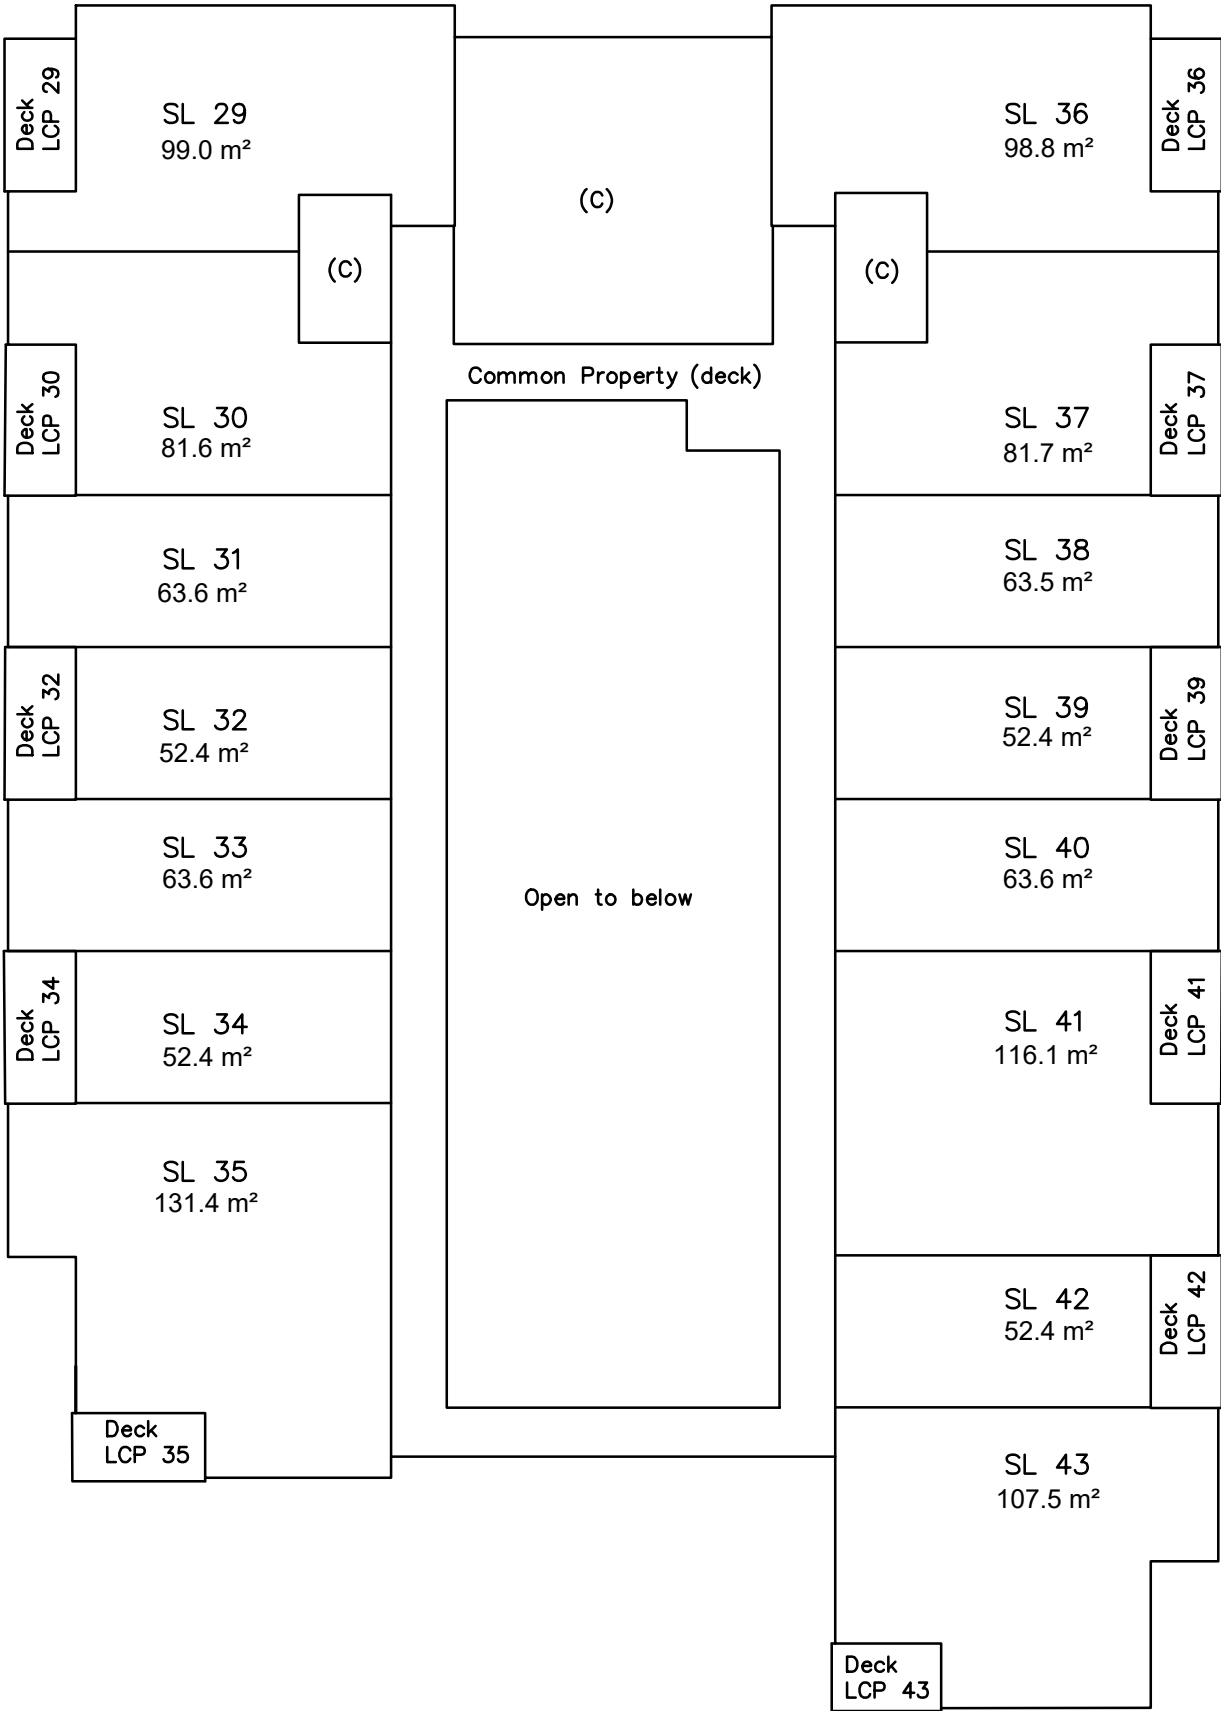

THIS SHEET SHOWS AREAS TO THE CENTRELINE OF ALL WALLS.

LEGEND

SL DENOTES STRATA LOT

Pt DENOTES PART

(C) DENOTES COMMON PROPERTY

LCP DENOTES LIMITED COMMON PROPERTY FOR STRATA LOT

russell shortt
land SURVEYORS
2801–32nd Street, Vernon, B.C. V1T 5L8
Phone: (250)545–0511 Email: jasons@jrshortt.ca
FILE: 30731 ds 3