



Schedule "A"
Draft Strata Plan

Plan to Accompany a Disclosure Statement on Lot A, Sec 23, Tp 23, Rge 2, W6M, KD, Plan EPP_____.


City of Revelstoke
BCGS No. 82L.100
SCALE 1:400

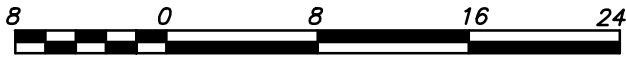

ALL DISTANCES SHOWN IN METRES AND DECIMALS THEREOF
THE INTENDED PLOT SIZE OF THIS PLAN IS 280mm IN WIDTH x
432mm IN HEIGHT (B size) WHEN PLOTTED AT A SCALE OF 1:400

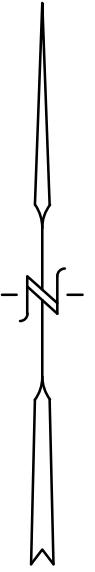

Nichol Road

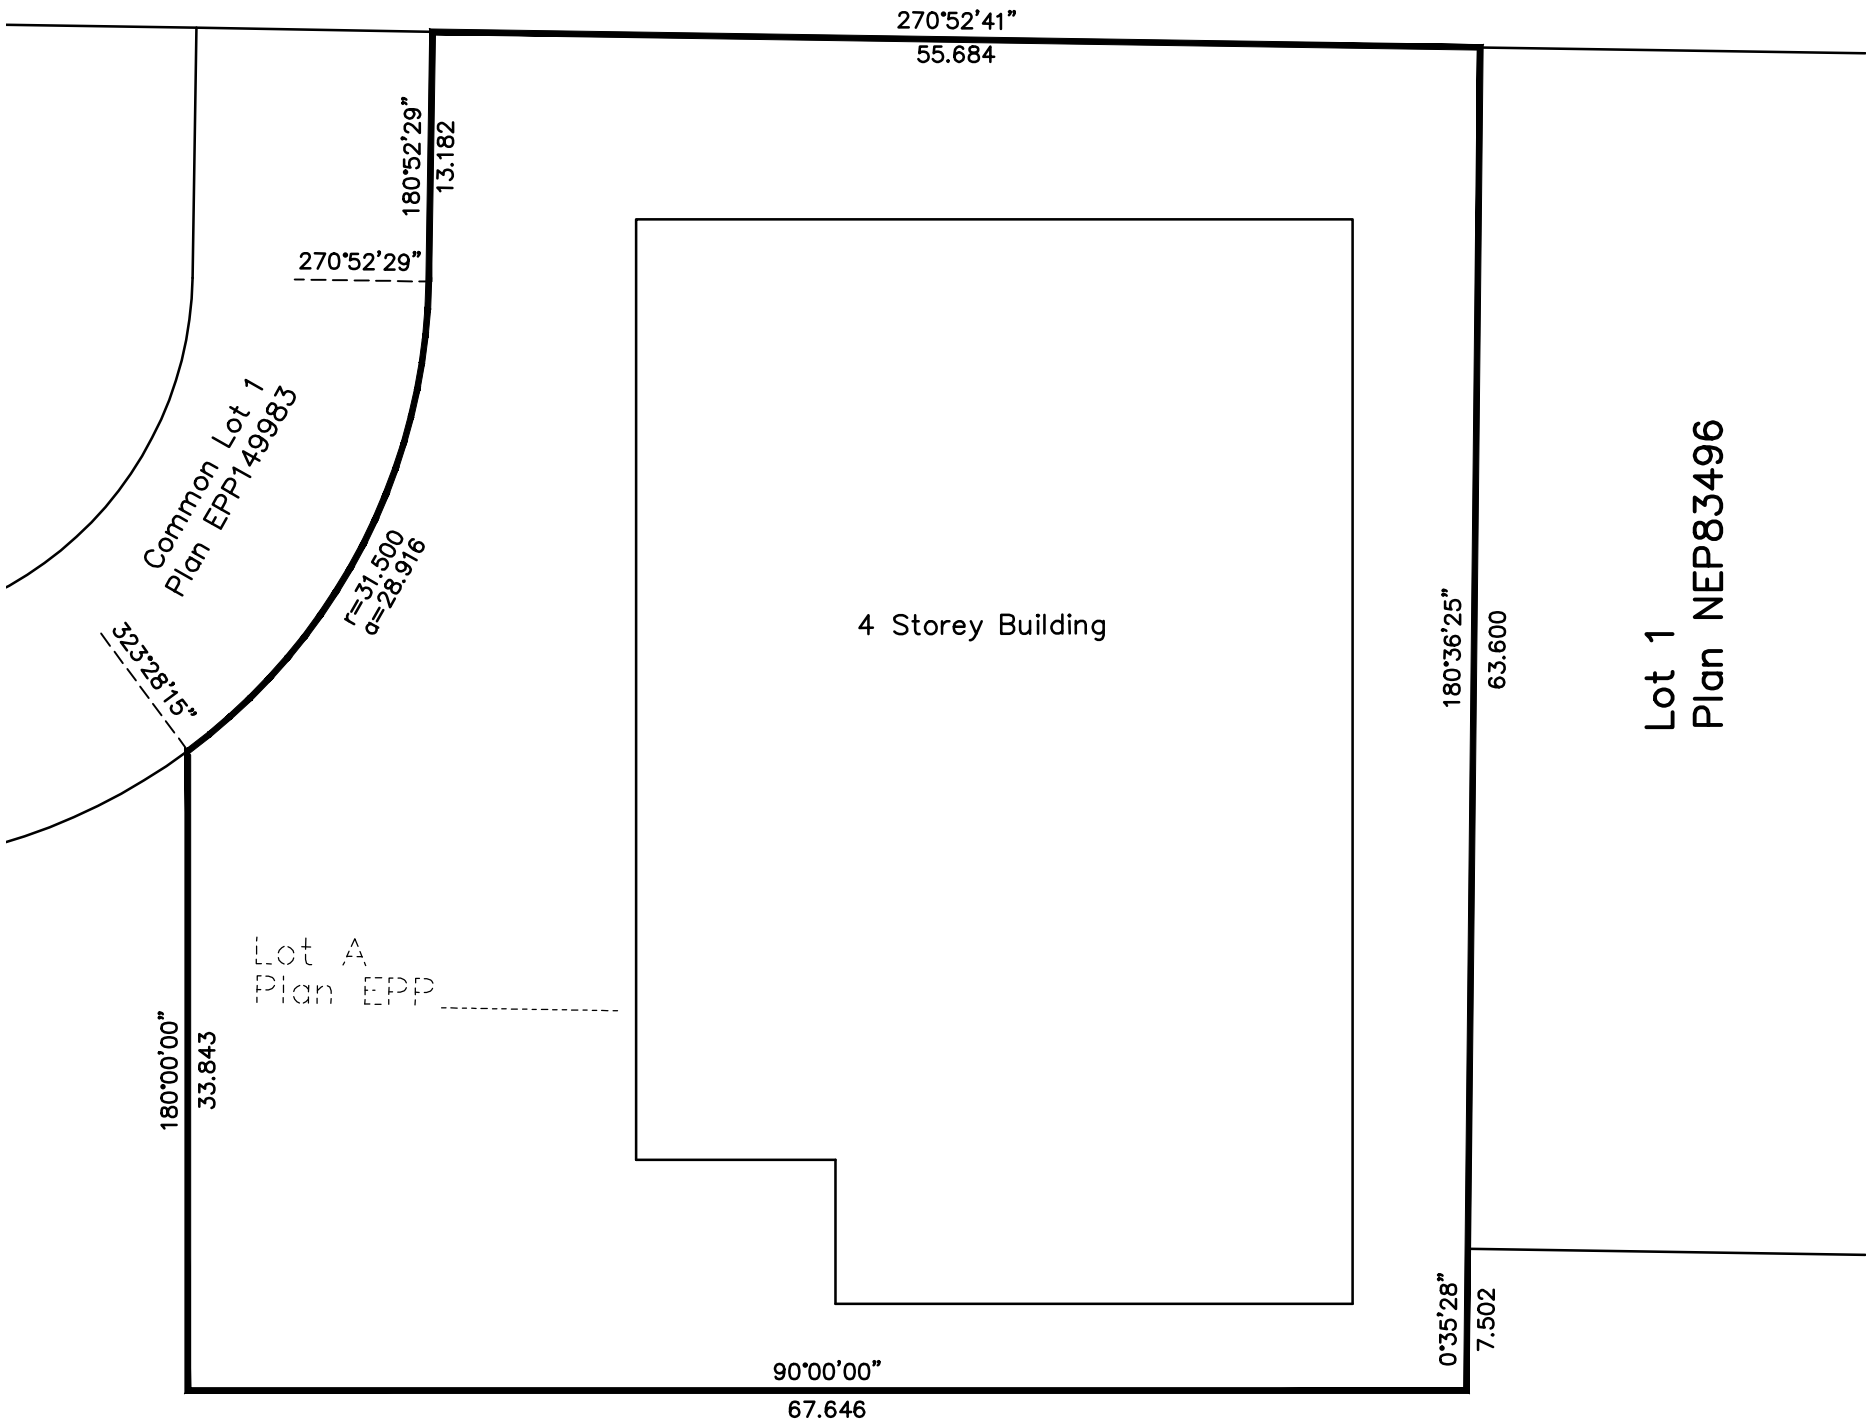

Rem Lot B Plan EPP135558

Lot 1
Plan NEP83496

THIS PLAN LIES WITHIN THE REGIONAL DISTRICT OF
COLUMBIA SHUSWAP

CERTIFIED CORRECT THIS 20th DAY OF MARCH, 2026.

J.R. SHORTT, BCLS #770


LEGEND

- SL DENOTES STRATA LOT
- Pt DENOTES PART
- (C) DENOTES COMMON PROPERTY

russell shortt
 land SURVEYORS
 2801-32nd Street, Vernon, B.C. V1T 5L8
 Phone: (250)545-0511 Email: jasons@jrshortt.ca
 FILE: 30731 ds 3



Common Property, first floor

SCALE 1:250

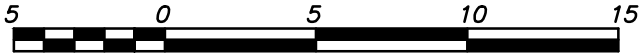

ALL DISTANCES SHOWN IN METRES AND DECIMALS THEREOF

THE INTENDED PLOT SIZE OF THIS PLAN IS 280mm IN WIDTH x 432mm IN HEIGHT (B size) WHEN PLOTTED AT A SCALE OF 1:250

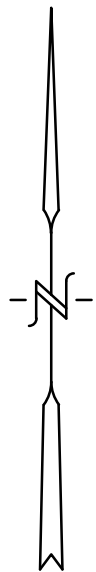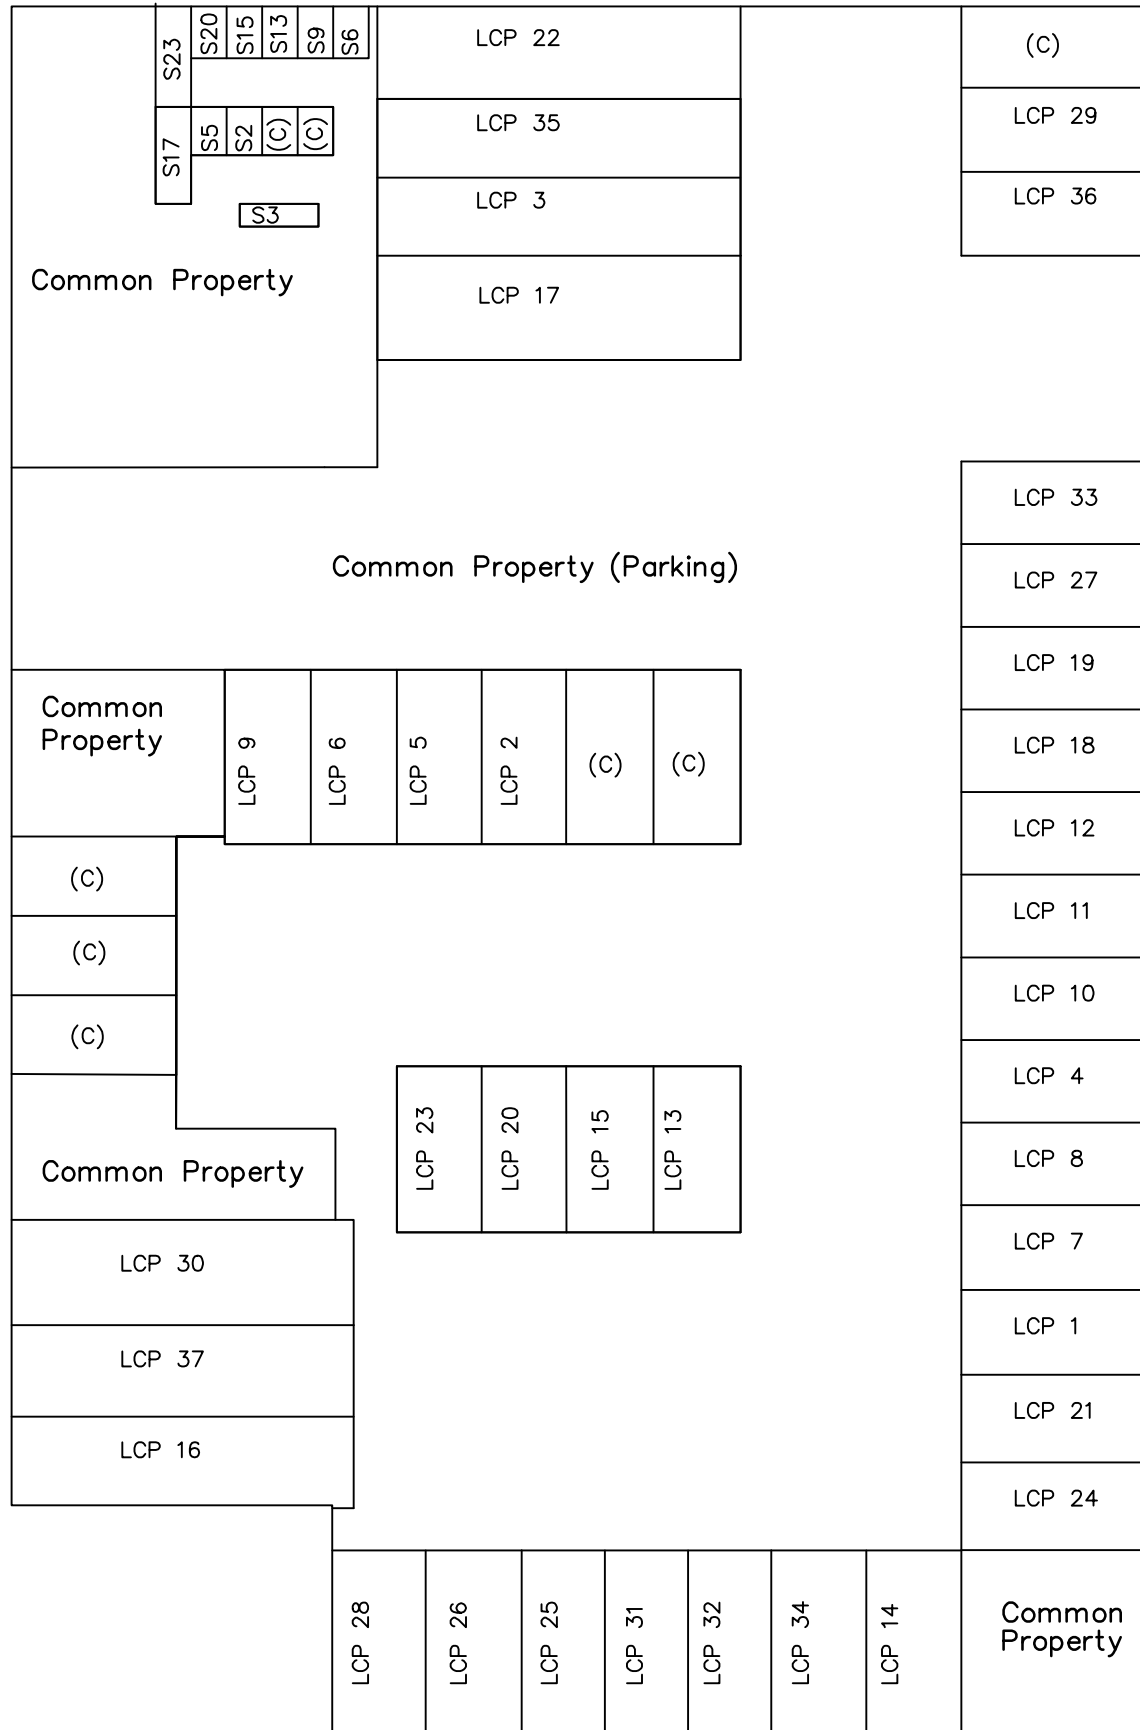

THIS SHEET SHOWS AREAS TO THE CENTRELINE OF ALL WALLS.


LEGEND

- SL DENOTES STRATA LOT
- Pt DENOTES PART
- (C) DENOTES COMMON PROPERTY
- LCP DENOTES LIMITED COMMON PROPERTY FOR STRATA LOT
- S DENOTES STORAGE LIMITED COMMON PROPERTY FOR STRATA LOT

russell shortt
 land SURVEYORS
 2801-32nd Street, Vernon, B.C. V1T 5L8
 Phone: (250)545-0511 Email: jasons@jrshortt.ca
 FILE: 30731 ds 3


Strata Lots 1-10, second floor.

SCALE 1:250

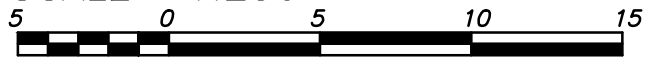

ALL DISTANCES SHOWN IN METRES AND DECIMALS THEREOF

THE INTENDED PLOT SIZE OF THIS PLAN IS 280mm IN WIDTH x 432mm IN HEIGHT (B size) WHEN PLOTTED AT A SCALE OF 1:250

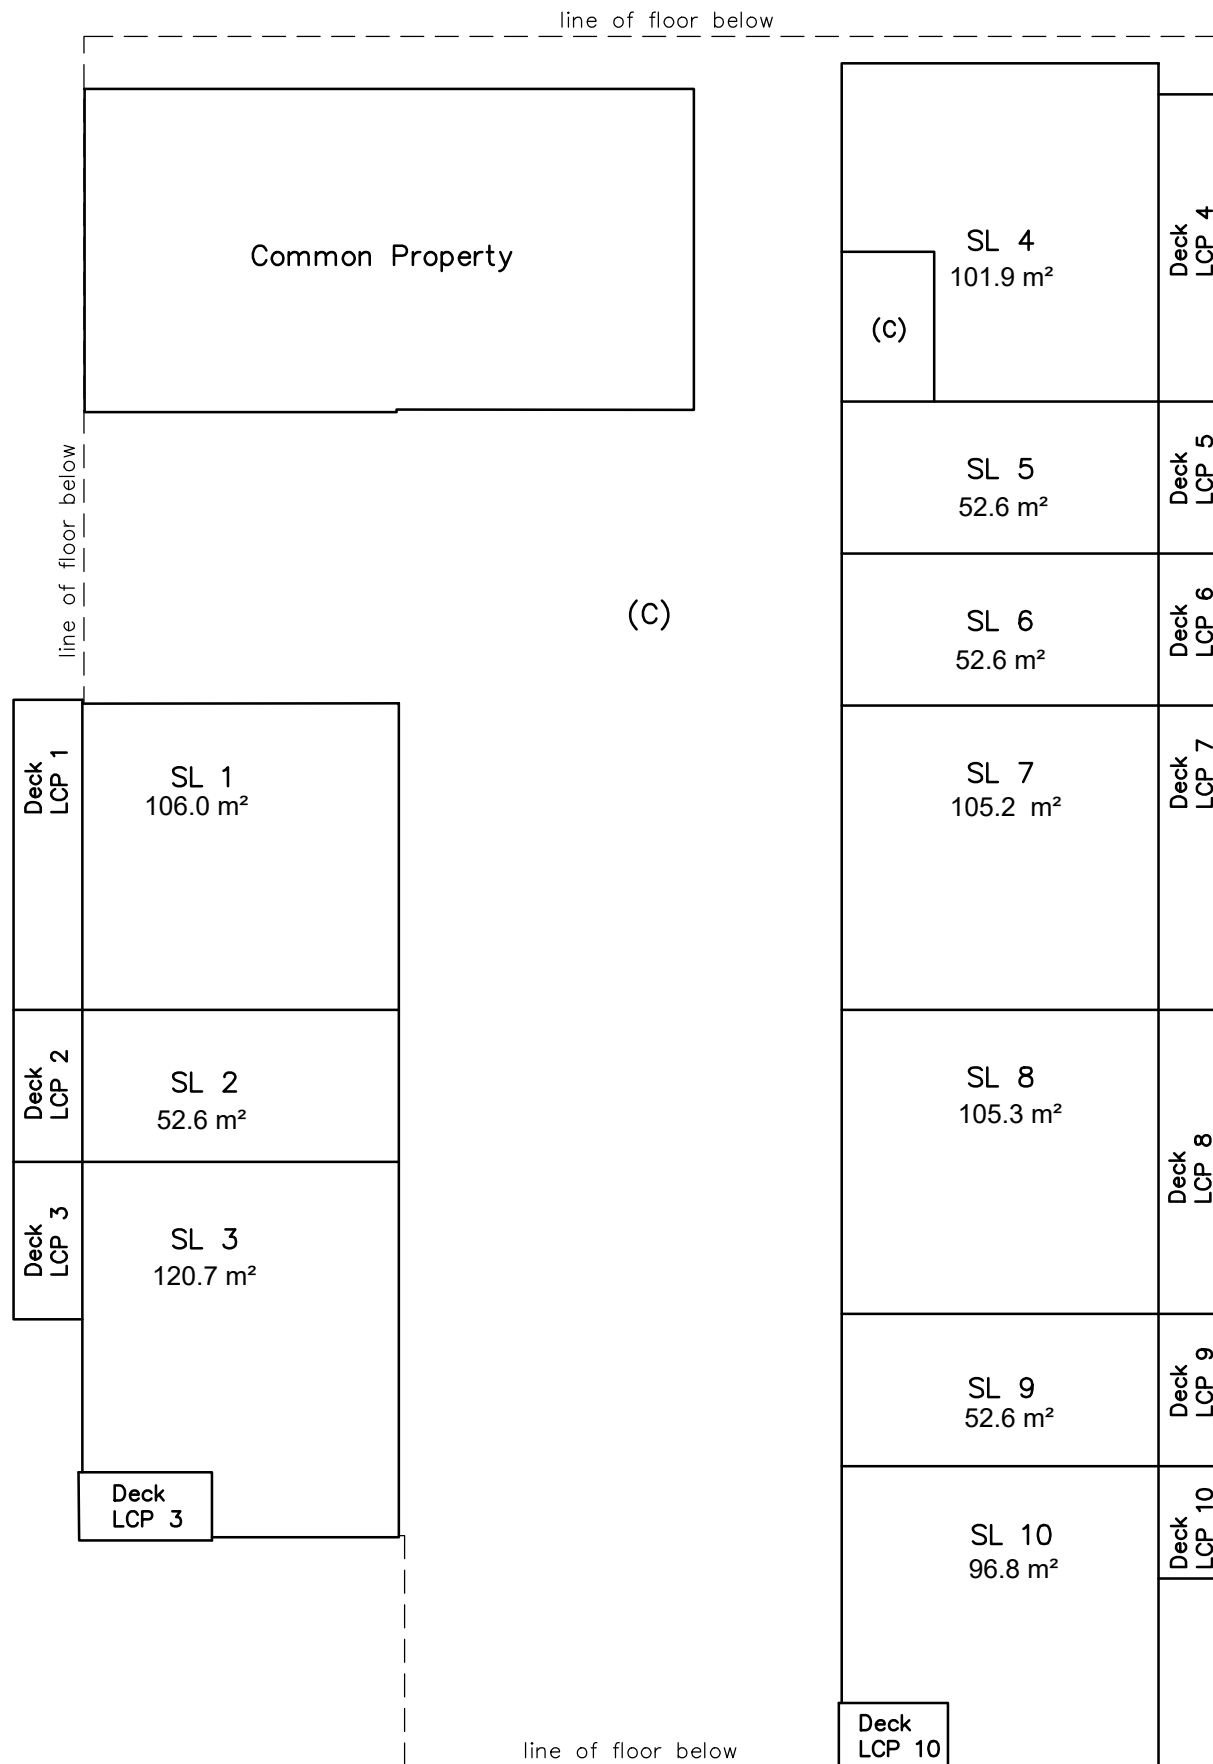

THIS SHEET SHOWS AREAS TO THE CENTRELINE OF ALL WALLS.


LEGEND

- SL DENOTES STRATA LOT
- Pt DENOTES PART
- (C) DENOTES COMMON PROPERTY
- LCP DENOTES LIMITED COMMON PROPERTY FOR STRATA LOT

russell shortt
 land SURVEYORS
 2801-32nd Street, Vernon, B.C. V1T 5L8
 Phone: (250)545-0511 Email: jasons@jrshortt.ca
 FILE: 30731 ds 3



Strata Lots 11-24, third floor.

SCALE 1:250

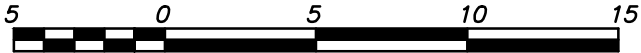

ALL DISTANCES SHOWN IN METRES AND DECIMALS THEREOF

THE INTENDED PLOT SIZE OF THIS PLAN IS 280mm IN WIDTH x 432mm IN HEIGHT (B size) WHEN PLOTTED AT A SCALE OF 1:250

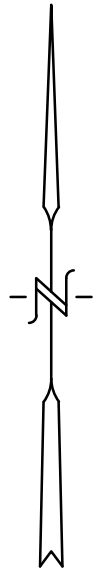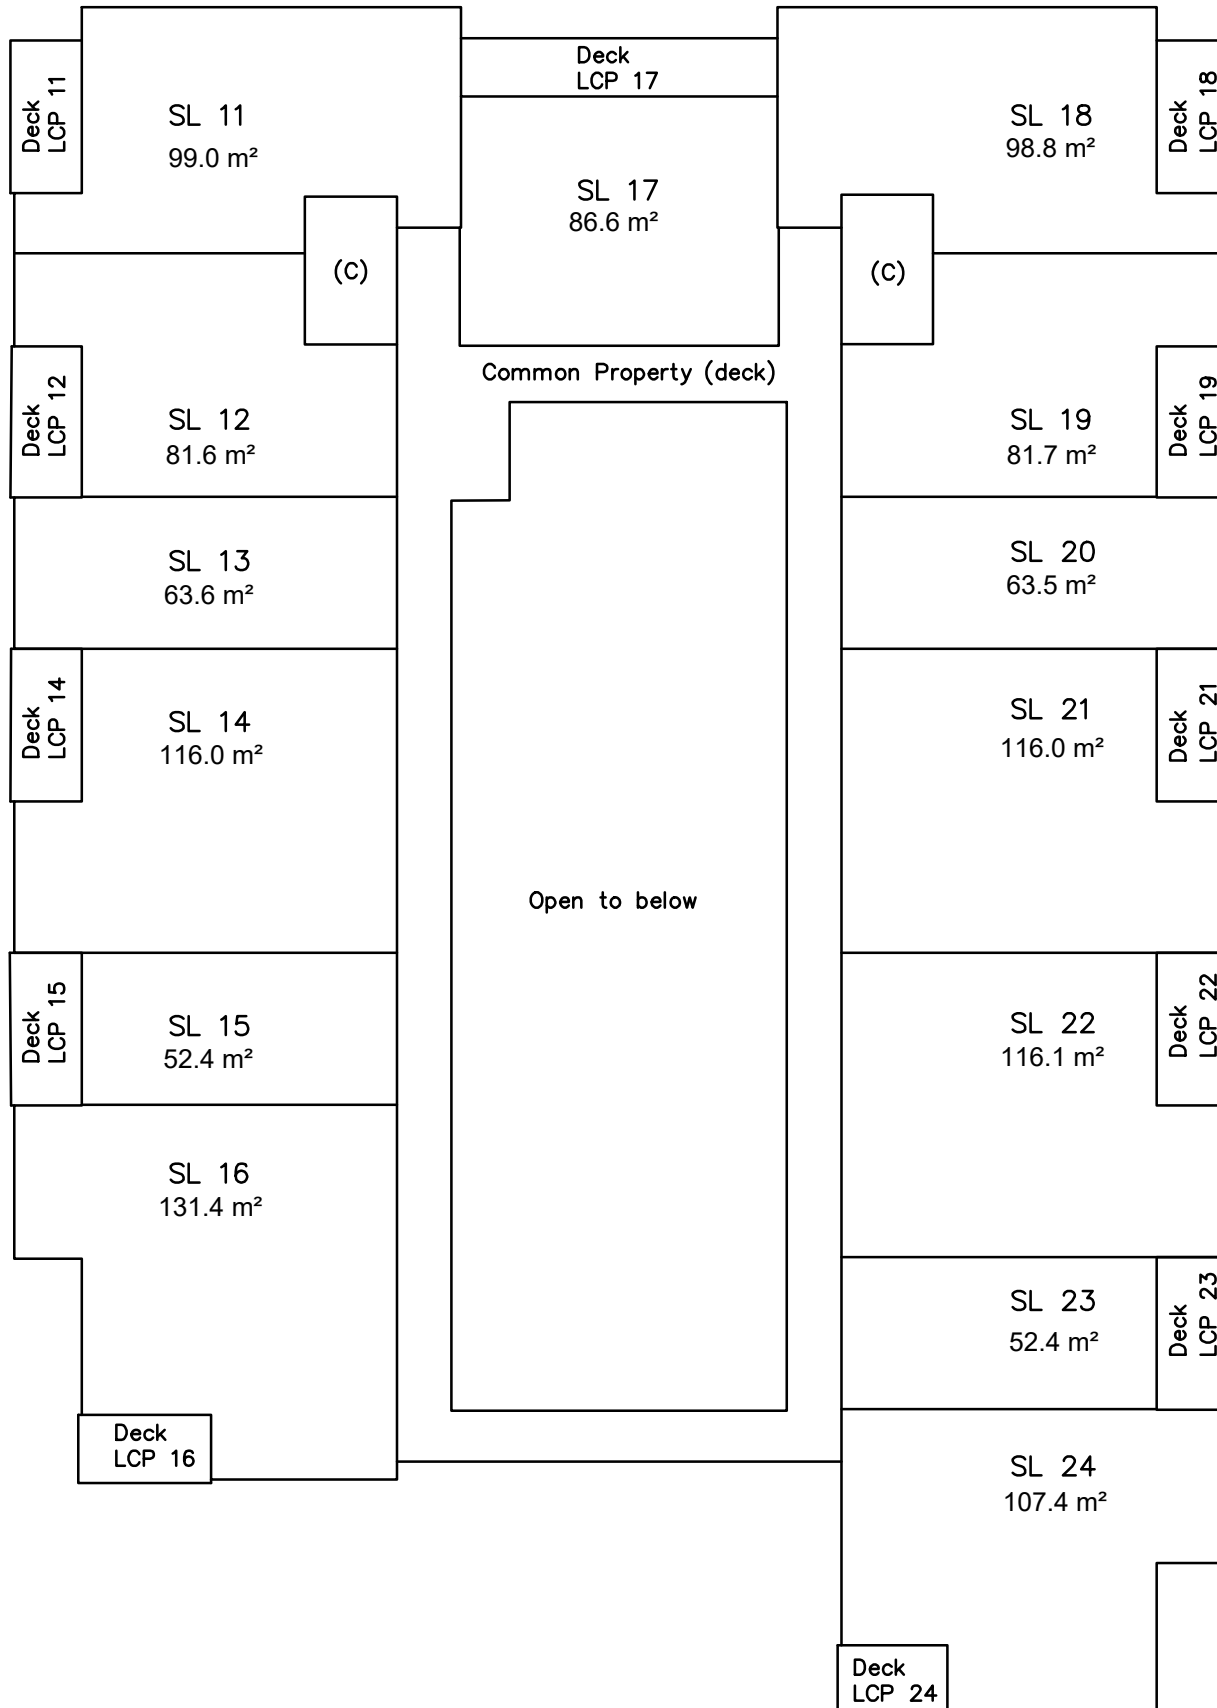

THIS SHEET SHOWS AREAS TO THE CENTRELINE OF ALL WALLS.


LEGEND

- SL DENOTES STRATA LOT
- Pt DENOTES PART
- (C) DENOTES COMMON PROPERTY
- LCP DENOTES LIMITED COMMON PROPERTY FOR STRATA LOT

russell shortt
 land SURVEYORS
 2801-32nd Street, Vernon, B.C. V1T 5L8
 Phone: (250)545-0511 Email: jasons@jrshortt.ca
 FILE: 30731 ds 3



Strata Lots 25-37, fourth floor.

SCALE 1:250

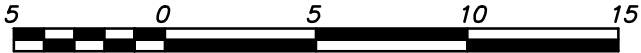

ALL DISTANCES SHOWN IN METRES AND DECIMALS THEREOF

THE INTENDED PLOT SIZE OF THIS PLAN IS 280mm IN WIDTH x 432mm IN HEIGHT (B size) WHEN PLOTTED AT A SCALE OF 1:250

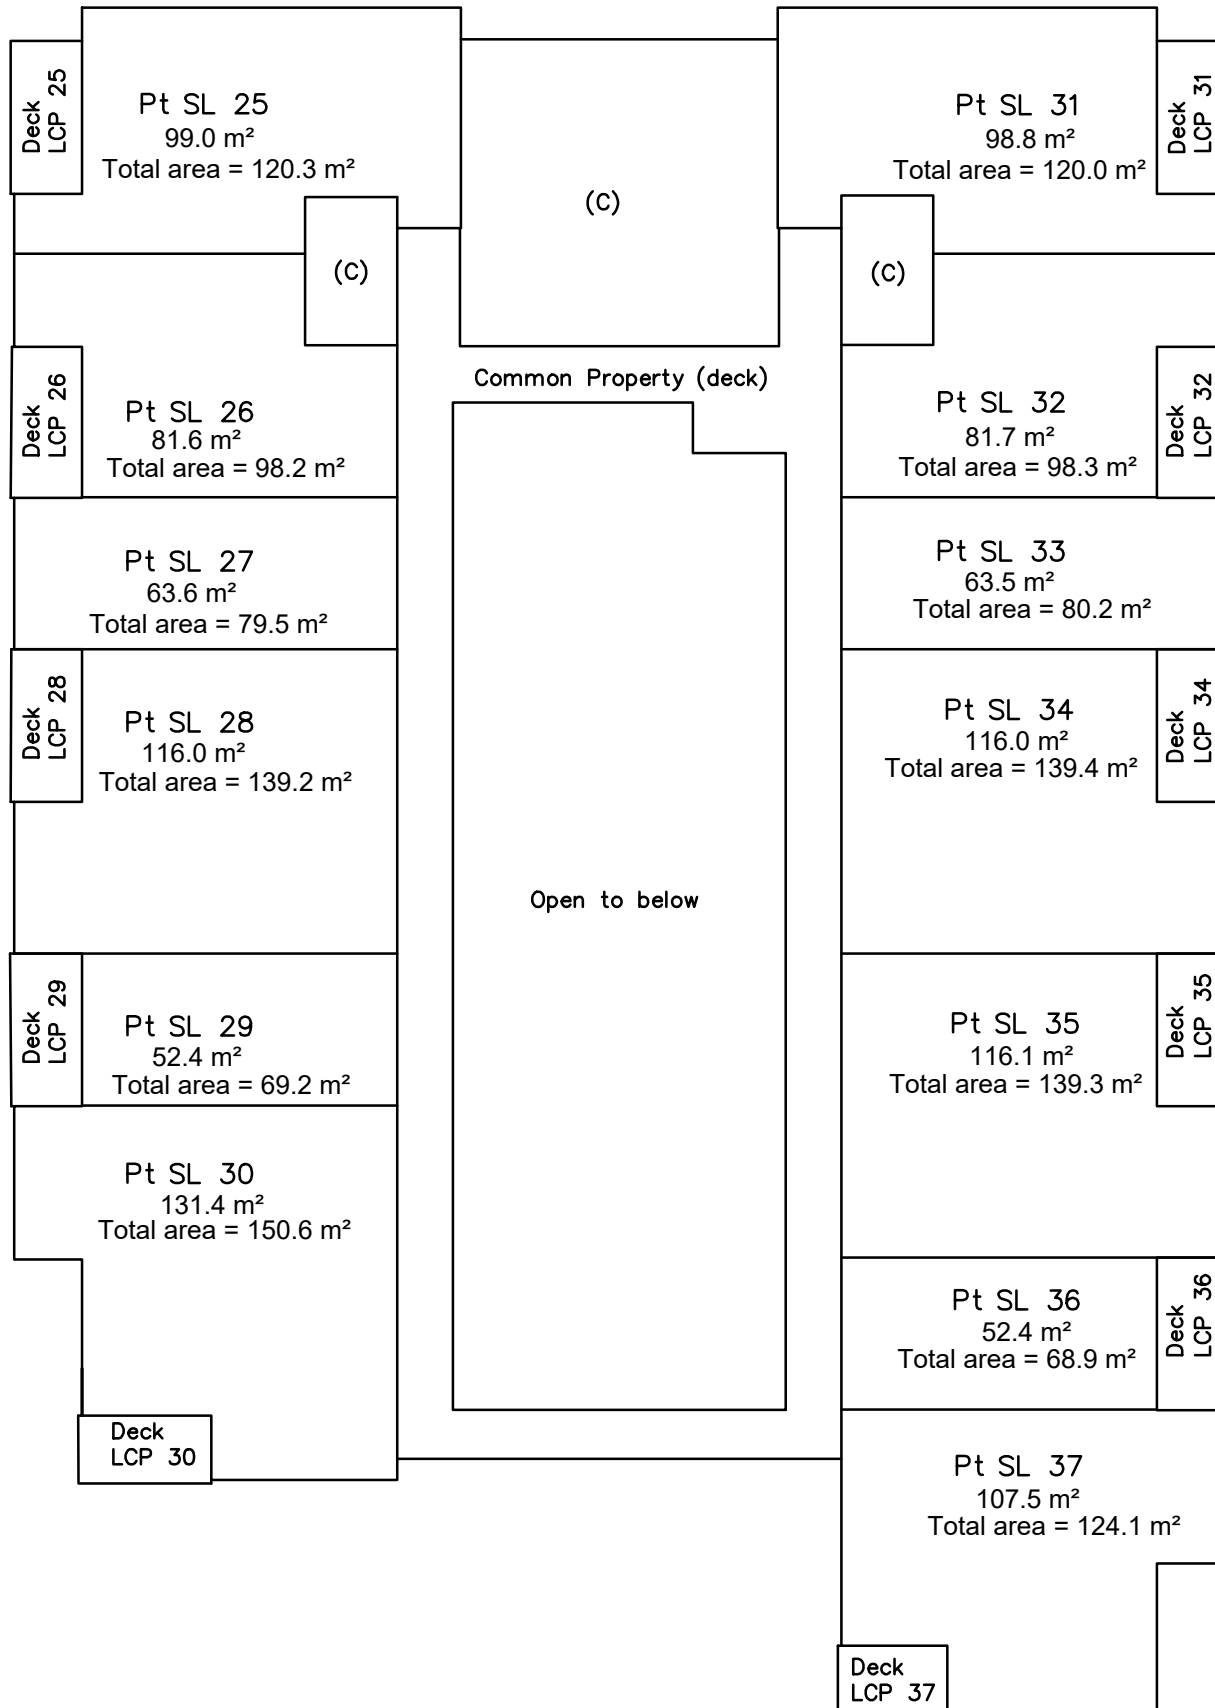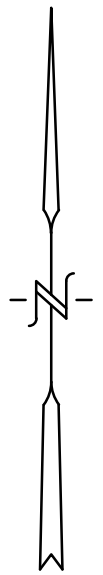

THIS SHEET SHOWS AREAS TO THE CENTRELINE OF ALL WALLS.

LEGEND

SL DENOTES STRATA LOT

Pt DENOTES PART

(C) DENOTES COMMON PROPERTY

LCP DENOTES LIMITED COMMON PROPERTY FOR STRATA LOT

russell shortt

land SURVEYORS

2801-32nd Street, Vernon, B.C. V1T 5L8


Phone: (250)545-0511

Email: jasons@jrshortt.ca

FILE: 30731 ds 3



Strata Lots 25-37, fifth floor.

SCALE 1:250

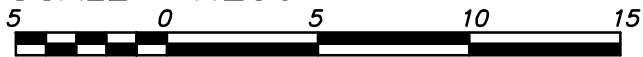

ALL DISTANCES SHOWN IN METRES AND DECIMALS THEREOF

THE INTENDED PLOT SIZE OF THIS PLAN IS 280mm IN WIDTH x 432mm IN HEIGHT (B size) WHEN PLOTTED AT A SCALE OF 1:250

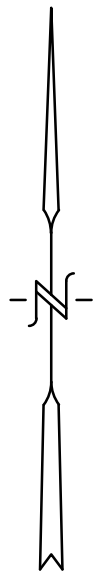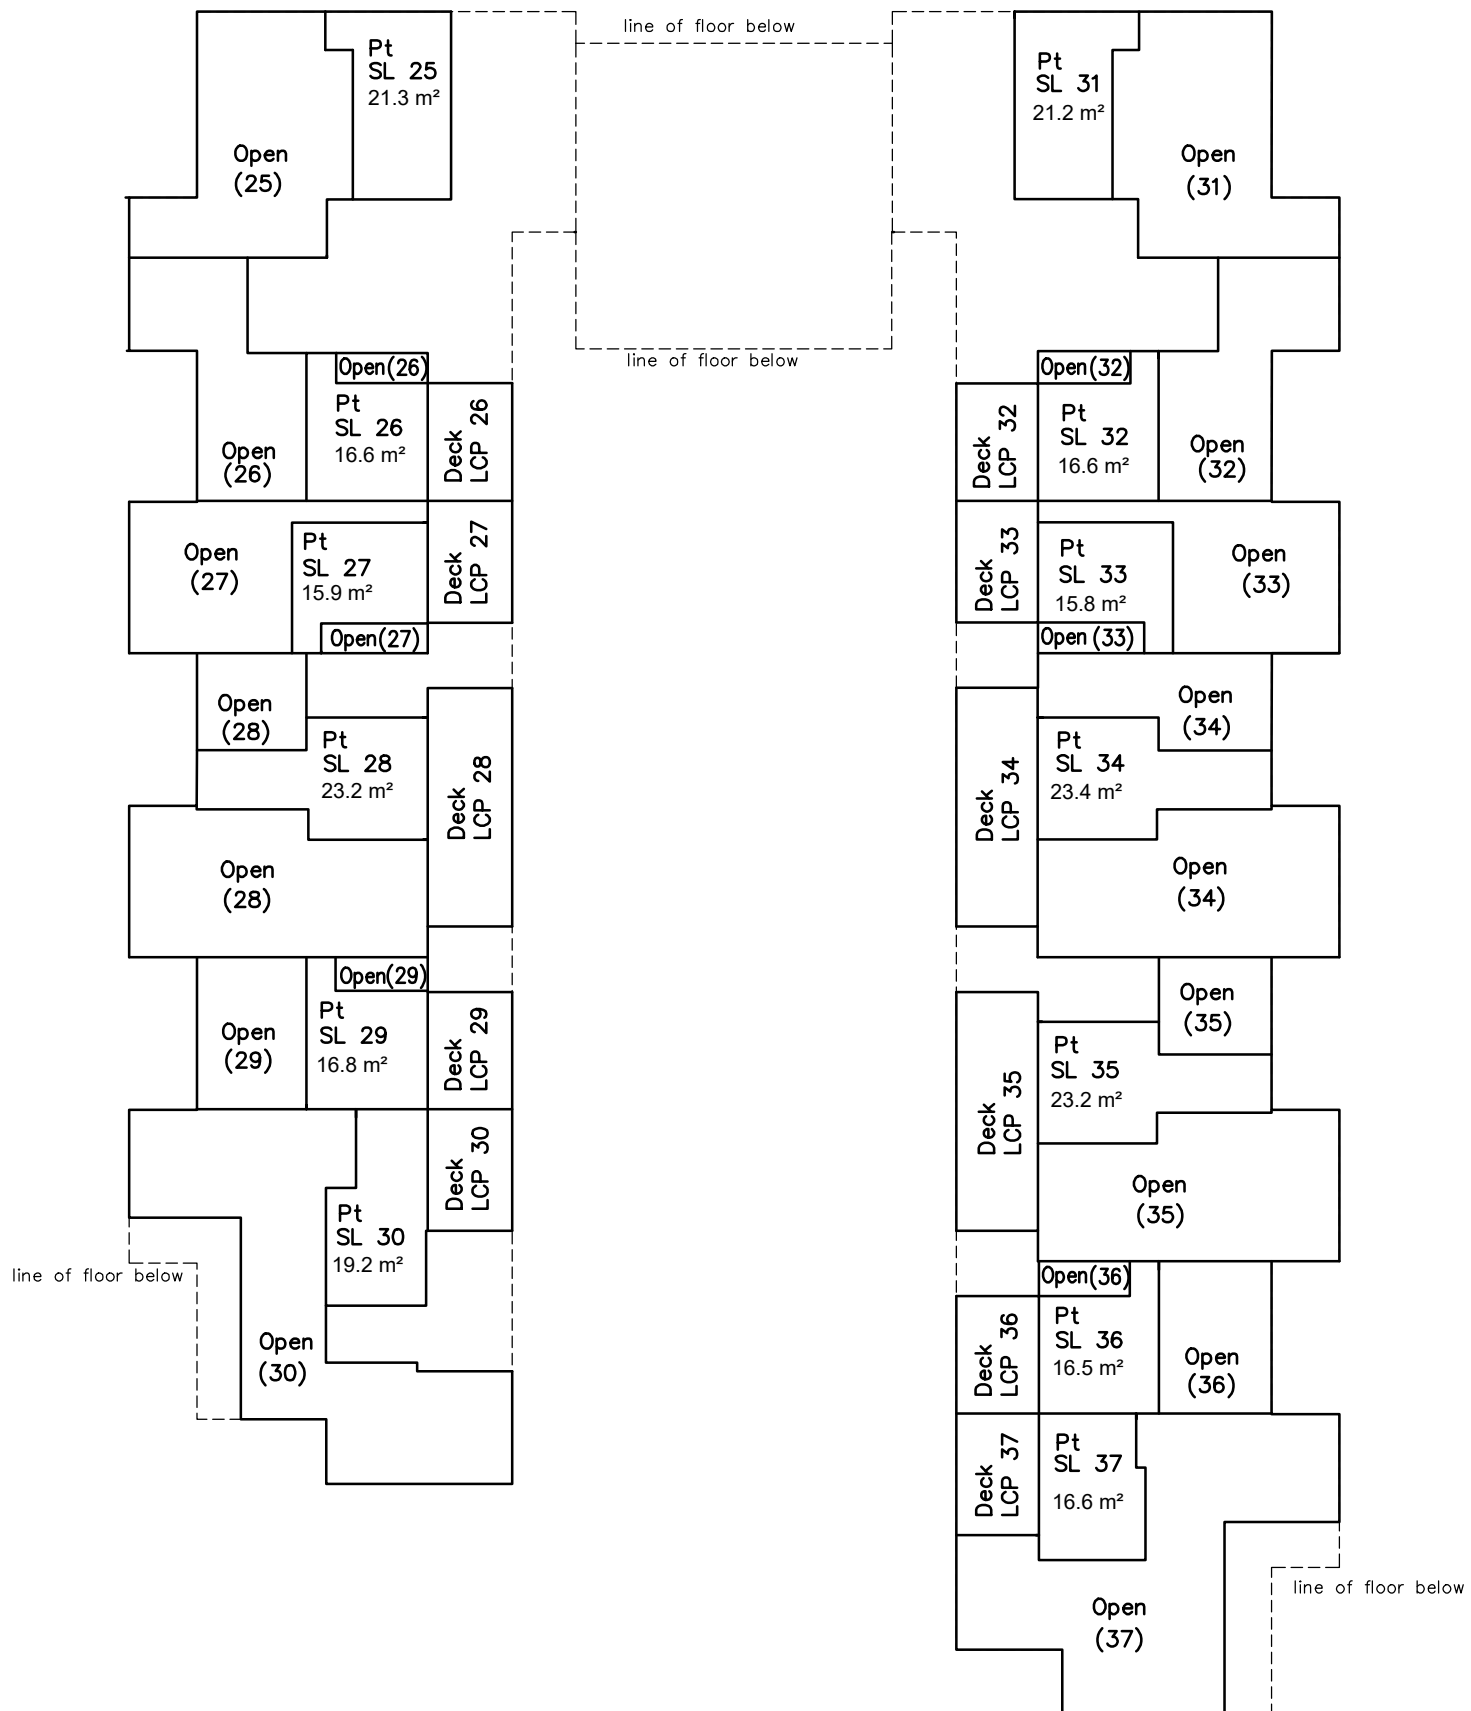

THIS SHEET SHOWS AREAS TO THE CENTRELINE OF ALL WALLS.

LEGEND

- SL DENOTES STRATA LOT
- Pt DENOTES PART
- (C) DENOTES COMMON PROPERTY
- LCP DENOTES LIMITED COMMON PROPERTY FOR STRATA LOT

russell shortt
 land SURVEYORS
 2801-32nd Street, Vernon, B.C. V1T 5L8
 Phone: (250)545-0511 Email: jasons@jrshortt.ca
 FILE: 30731 ds 3